


<b>KEY:</b>
D.O.H. = DOOR OPENING HEIGHT
D.H. = DOOR HEIGHT
G.H. = GLASS HEIGHT

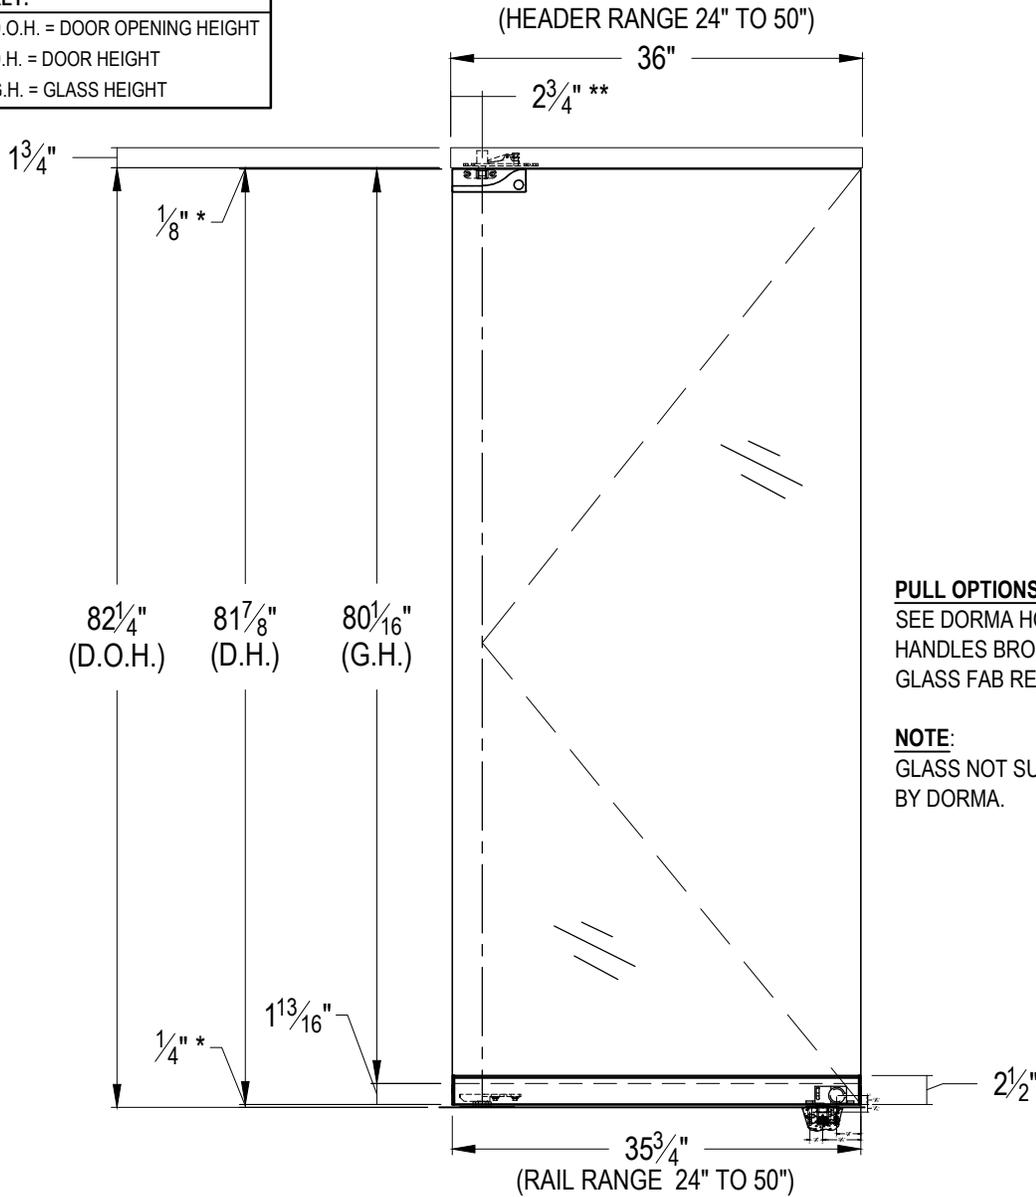

**PULL OPTIONS:**  
SEE DORMA HOUSINGS &  
HANDLES BROCHURE.  
GLASS FAB REQUIRED.

**NOTE:**  
GLASS NOT SUPPLIED  
BY DORMA.

**DORMA**  
1520 Jabez Run  
Suite 303  
Millersville, MD 21108  
800.451.0649

REV.	DATE
△	08/17/16

**TOLERANCES**  
UNLESS OTHERWISE  
SPECIFIED:  
DECIMAL .XXX = ± .005  
.XX = ± .01  
FRACTION ± 1/16  
DEGREE ± 3°

**DORMA EASI-FRONT'S DOOR SET**  
**TYPE "BP" WITH LOCK - BP05-2T-PT20-01\_41-FS-U**

PROPRIETARY AND CONFIDENTIAL  
This document and information is the proprietary property of DORMA GLASS. Any party, by accepting this document and information, assumes custody and control hereof and agrees that such is given in confidence and this document and the information set forth therein will not be copied, used or reproduced in whole or in part, nor its contents revealed to any person in any manner that would cause the loss or impairment of the owner's legal rights including, but not limited to, the owner's common law copyrights thereto.

**ART. NO. BP02T.5.306 (SHOWN)**

**SINGLE DOOR SYSTEM FOR 1/2" GLASS INCLUDES...**

- QTY. 1 - #233.036 4-1/8" HEADER WITH #801.117 WALKING BEAM PIVOT
- QTY. 1 - #833.110 PT-20 TOP PATCH FITTING
- QTY. 1 - #234.031 2-1/2" TAPERED BOTTOM RAIL WITH #928.055 PIVOT AND #934.018 LOCK
- QTY. 1 - #225.998 MORTISE THUMBTURN CYLINDER WITH SPLIT RING
- QTY. 1 - #225.999 MORTISE KEY CYLINDER WITH SPLIT RING
- QTY. 1 - #932.033 1-1/2" DUST PROOF STRIKE

**ART. NO. BP02T.5.306.X**

**PAIRED DOOR SYSTEM FOR 1/2" GLASS INCLUDES...**

- QTY. 1 - #233.038 4-1/8" HEADER WITH #801.117 WALKING BEAM PIVOTS
- QTY. 2 - #833.110 PT-20 TOP PATCH FITTING
- QTY. 2 - #234.031 2-1/2" TAPERED BOTTOM RAIL WITH #928.055 PIVOT AND #934.018 LOCK
- QTY. 2 - #225.998 MORTISE THUMBTURN CYLINDER WITH SPLIT RING
- QTY. 2 - #225.999 MORTISE KEY CYLINDER WITH SPLIT RING
- QTY. 2 - #932.033 1-1/2" DUST PROOF STRIKE

\* OPENING CLEARANCES MAY VARY BASED ON SITE CONDITIONS. STANDARD CLEARANCES OF 1/8" USED UNLESS OTHERWISE INDICATED.

\*\* PIVOT POINT CENTER LINE IS FROM FINISHED JAMB.

DRAWN BY: JA
DATE: 09.03.15
SCALE: 1:2
SHEET: 1 OF 3
DRAWING NO. BP05-2T-PT20-01_41-FS-U
DO NOT SCALE DRAWING


<b>KEY:</b>
D.O.H. = DOOR OPENING HEIGHT
D.H. = DOOR HEIGHT
G.H. = GLASS HEIGHT



1520 Jabez Run  
Suite 303  
Millersville, MD 21108  
800.451.0649

REV.	DATE
△	08/17/16

**TOLERANCES**  
UNLESS OTHERWISE SPECIFIED:  
DECIMAL .XXX = ± .005  
.XX = ± .01  
FRACTION ± 1/16  
DEGREE ± 3°

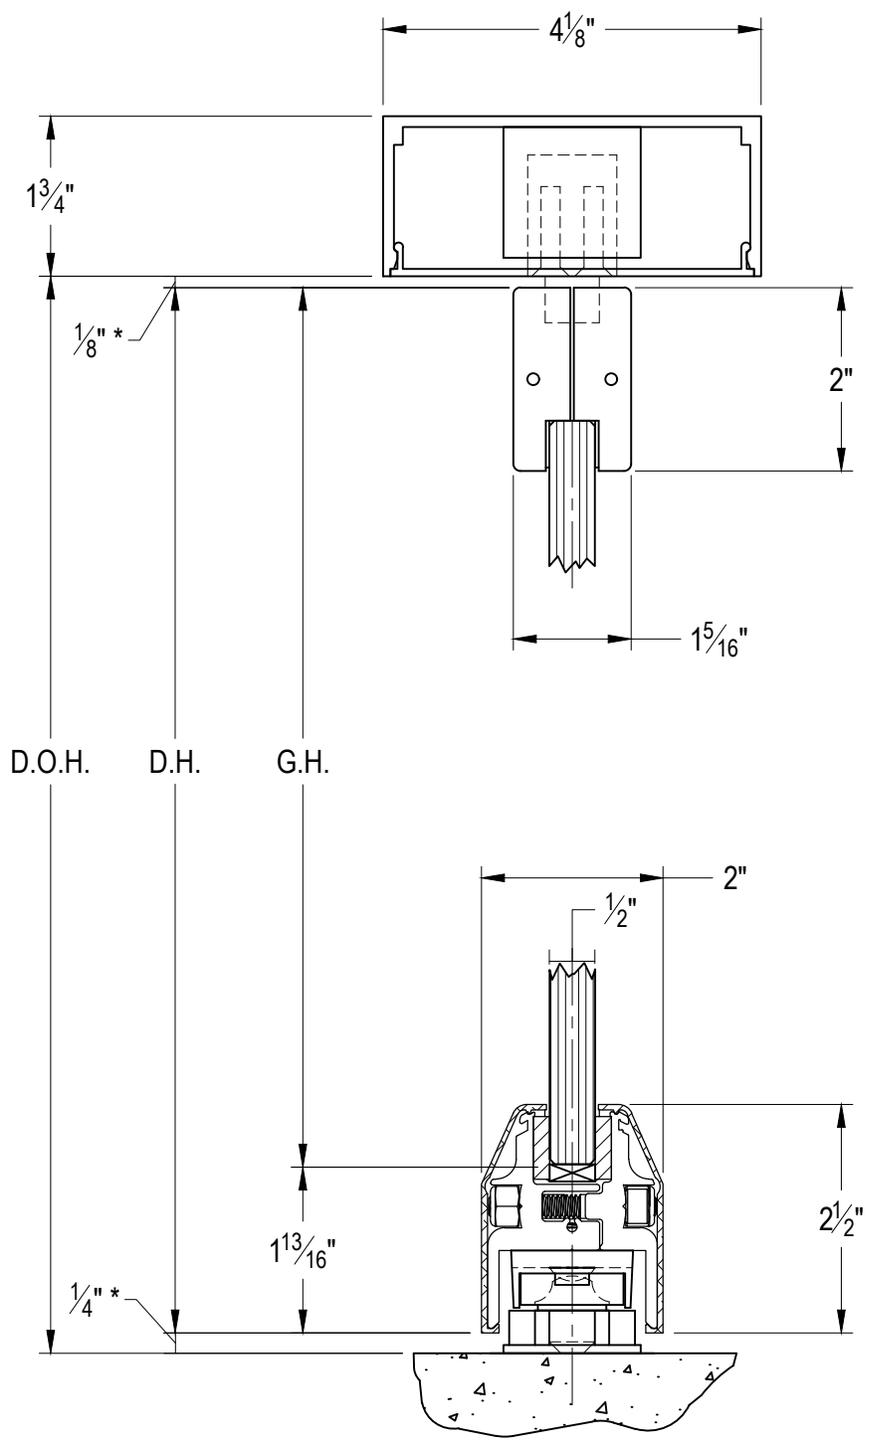

**DORMA EASI-FRONT'S DOOR SET  
TYPE "BP" WITH LOCK - BP05-2T-PT20-01\_41-FS-U**

**PROPRIETARY AND CONFIDENTIAL**  
This document and information is the proprietary property of DORMA GLASS. Any party, by accepting this document and information, assumes custody and control hereof and agrees that such is given in confidence and this document and the information set forth therein will not be copied, used or reproduced in whole or in part, nor its contents revealed to any person in any manner that would cause the loss or impairment of the owner's legal rights including, but not limited to, the owner's common law copyrights thereto.

DRAWN BY: JA
DATE: 09.03.15
SCALE: 3/4"=1'-0"
SHEET: 2 OF 3
DRAWING NO. BP05-2T-PT20-01_41-FS-U
DO NOT SCALE DRAWING


\* OPENING CLEARANCES MAY VARY BASED ON SITE CONDITIONS. STANDARD CLEARANCES SHOWN ARE USED IN FORMULA.

<b>KEY:</b>
D.O.H. = DOOR OPENING HEIGHT
D.H. = DOOR HEIGHT
G.H. = GLASS HEIGHT


**DORMA**  
 1520 Jabez Run  
 Suite 303  
 Millersville, MD 21108  
 800.451.0649

REV.	DATE
△	08/17/16

**TOLERANCES**  
 UNLESS OTHERWISE SPECIFIED:  
 DECIMAL .XXX = ± .005  
 .XX = ± .01  
 FRACTION ± 1/16  
 DEGREE ± 3°

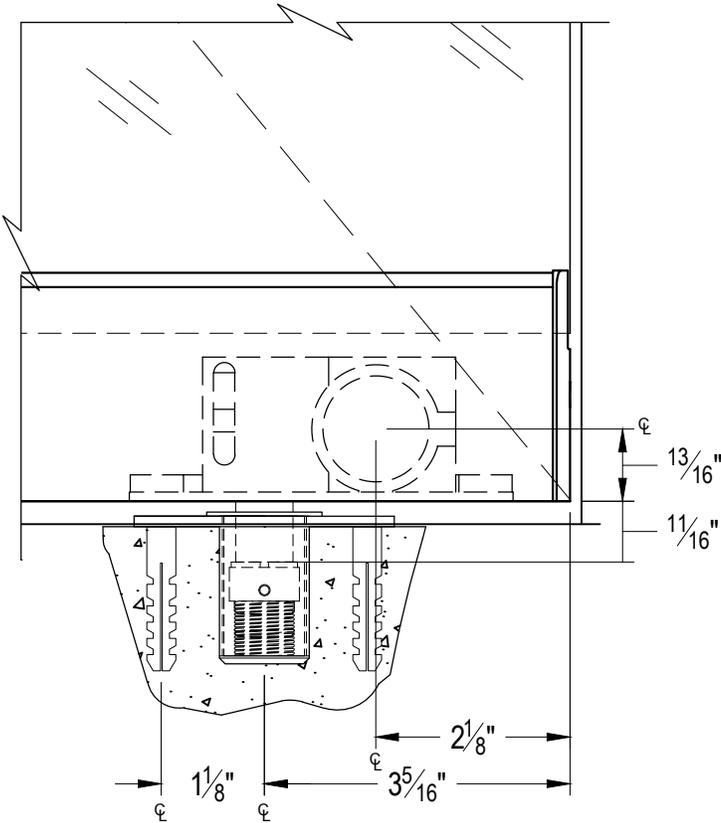

ELEVATION VIEW OF LOCK LOCATION

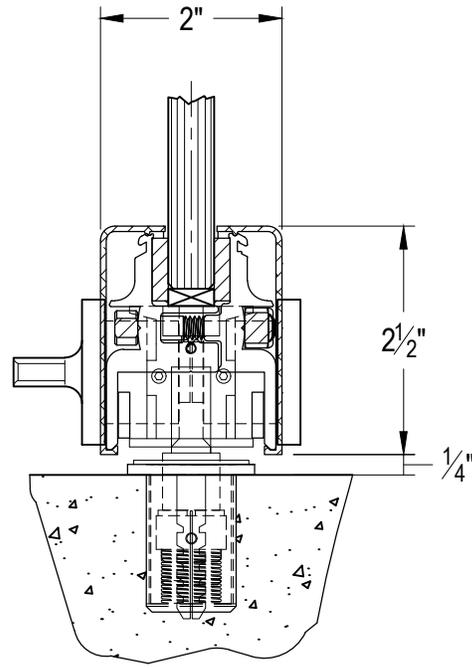

BOTTOM RAIL SECTION AT LOCK LOCATION

**DORMA EASI-FRONTS DOOR SET  
 TYPE "BP" WITH LOCK - BP05-2T-PT20-01\_41-FS-U**

**PROPRIETARY AND CONFIDENTIAL**  
 This document and information is the proprietary property of DORMA GLASS. Any party, by accepting this document and information, assumes custody and control hereof and agrees that such is given in confidence and this document and the information set forth therein will not be copied, used or reproduced in whole or in part, nor its contents revealed to any person in any manner that would cause the loss or impairment of the owner's legal rights including, but not limited to, the owner's common law copyrights thereto.

DRAWN BY: JA
DATE: 09.03.15
SCALE: 3/4"=1'-0"
SHEET: 3 OF 3
DRAWING NO. BP05-2T-PT20-01_41-FS-U
DO NOT SCALE DRAWING

NOTE: DIMENSIONS SHOWN INCLUDE THE ENDCAP AND THE COVER.

\* OPENING CLEARANCES MAY VARY BASED ON SITE CONDITIONS. STANDARD CLEARANCES SHOWN ARE USED IN FORMULA.