

ART. NO. P03S.75.301 (SHOWN)

- QTY. 1 - #233.036 4-⁵/₈" HEADER WITH #927.064 WALKING BEAM PIVOT
QTY. 1 - #225.053 3-⁵/₈" TOP RAIL WITH #904.610 INSERT
QTY. 1 - #225.055 3-⁵/₈" BOTTOM RAIL WITH #928.055 PIVOT AND #925.019 LOCK
QTY. 1 - #225.998 MORTISE THUMBTURN CYLINDER WITH SPLIT RING
QTY. 1 - #225.999 MORTISE KEY CYLINDER WITH SPLIT RING
QTY. 1 - #932.033 1-¹/₂" DUST PROOF STRIKE

- QTY. 1 - #233.038 4- $\frac{1}{8}$ " HEADER WITH #927.064 WALKING BEAM PIVOTS
QTY. 2 - #225.053 3- $\frac{5}{8}$ " TOP RAIL WITH #904.610 INSERT
QTY. 2 - #225.055 3- $\frac{5}{8}$ " BOTTOM RAIL WITH #928.055 PIVOT AND #925.019 LOCK
QTY. 2 - #225.998 MORTISE THUMBTURN CYLINDER WITH SPLIT RING
QTY. 2 - #225.999 MORTISE KEY CYLINDER WITH SPLIT RING
QTY. 2 - #932.033 1- $\frac{1}{2}$ " DUST PROOF STRIKE



DORMA EASI-FRONT'S DOOR SET
TYPE "P" WITH LOCK - P75-3S-3S-01_41-FS

This document and information is the proprietary property of DORMA GLAS. Any party, by accepting this document and information, assumes custody and control hereof and agrees that such is given in confidence and the information set forth therein will not be copied, used or reproduced in whole or in part, nor its contents revealed to any person in any manner that would cause the loss or impairment of the owner's legal rights including, but not limited to, the owner's common law copyrights thereto.

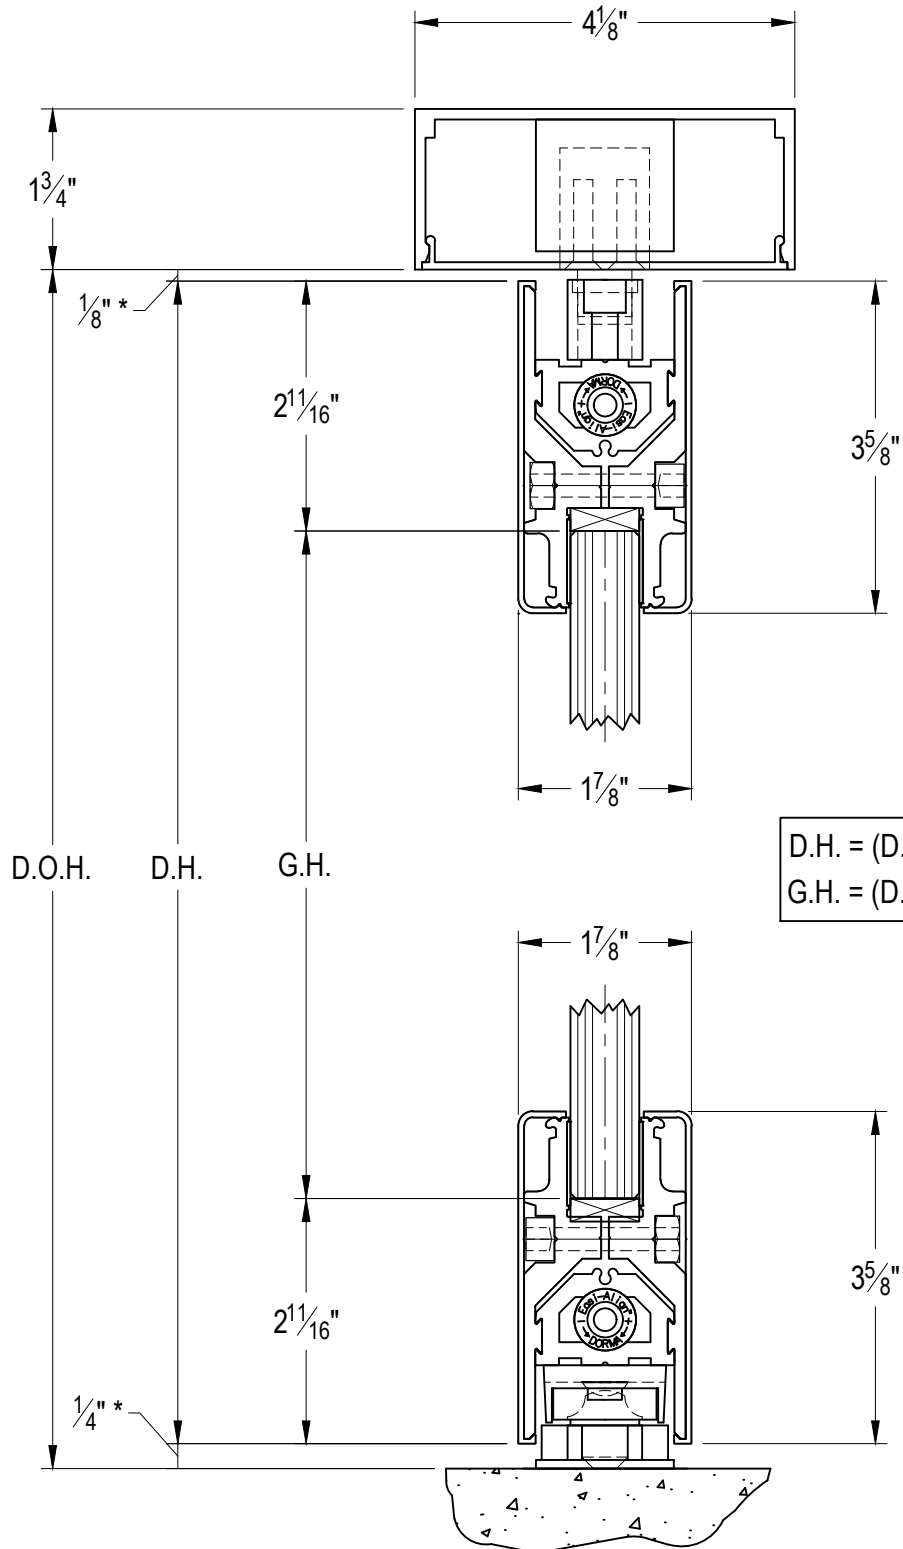
DRAWN BY: MW

KEY:

D.O.H. = DOOR OPENING HEIGHT

D.H. = DOOR HEIGHT

G.H. = GLASS HEIGHT



DORMA
 1520 Jabez Run
 Suite 303
 Millersville, MD 21108
 800.451.0649

REV.	DATE
1	01/04/10
2	07/19/16

TOLERANCES
 UNLESS OTHERWISE
 SPECIFIED:
 DECIMAL .XXX = $\pm .005$
 .XX = $\pm .01$
 FRACTION $\pm 1/16$
 DEGREE $\pm .3^\circ$

DORMA EASI-FRONTS DOOR SET TYPE "P" WITH LOCK - P75-3S-3S-01_41-FS

PROPRIETARY AND CONFIDENTIAL
 This document and information is the proprietary property of DORMA GLAS. Any party, by accepting this document and information, assumes custody and control hereof and agrees that such is given in confidence and this document and the information set forth therein will not be copied, used or reproduced in whole or in part, nor its contents revealed to any person in any manner that would cause the loss or impairment of the owner's legal rights including, but not limited to, the owner's common law copyrights thereto.

DRAWN BY: MW

DATE: 06.24.09

SCALE: 1:2

SHEET: 2 OF 3

DRAWING NO.
 P75-3S-3S-01_41-FS

DO NOT SCALE DRAWING

* OPENING CLEARANCES MAY VARY BASED ON SITE CONDITIONS. STANDARD CLEARANCES SHOWN ARE USED IN FORMULA.

KEY:

D.O.H. = DOOR OPENING HEIGHT

D.H. = DOOR HEIGHT

G.H. = GLASS HEIGHT



1520 Jabez Run
Suite 303
Millersville, MD 21108
800.451.0649

REV.	DATE
1	01/04/10
2	07/19/16

TOLERANCES
UNLESS OTHERWISE
SPECIFIED:DECIMAL .XXX = ± .005
.XX = ± .01FRACTION $\pm 1/16$
DEGREE $\pm 3^\circ$

DORMA EASI-FRONT DOOR SET TYPE "P" WITH LOCK - P75-3S-3S-01_41-FS

PROPRIETARY AND CONFIDENTIAL
This document and information is the proprietary property of DORMA GLAS. Any party, by accepting this document and information, assumes custody and control hereof and agrees that such is given in confidence and this document and the information set forth therein will not be copied, used or reproduced in whole or in part, nor its contents revealed to any person in any manner that would cause the loss or impairment of the owner's legal rights including, but not limited to, the owner's common law copyrights thereto.

DRAWN BY: MW

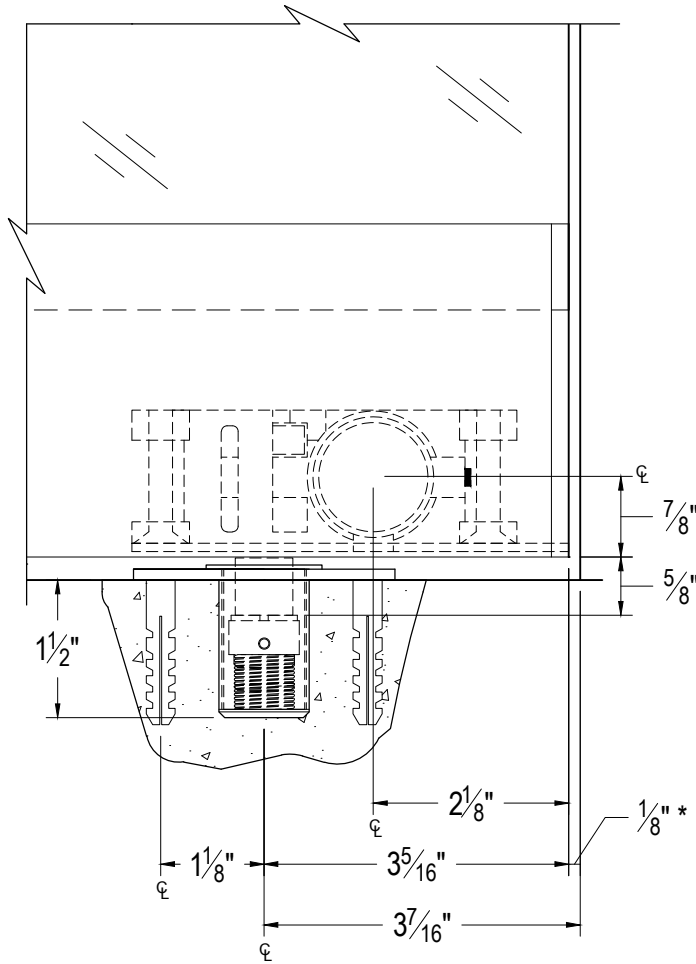
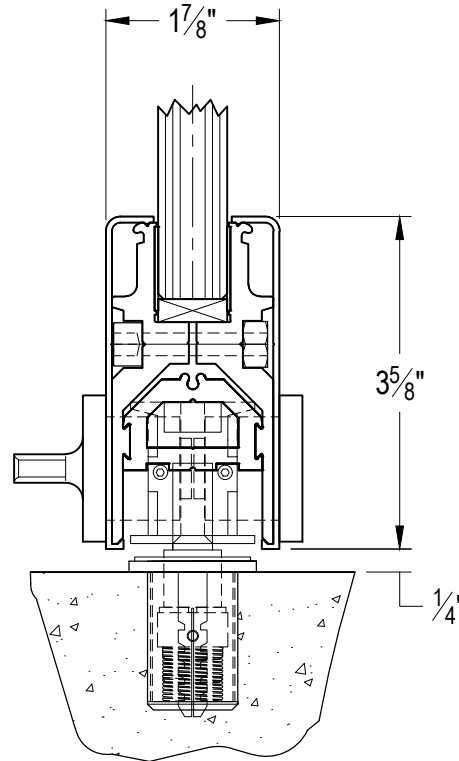
DATE: 06.24.09

SCALE: 1:2

SHEET: 3 OF 3

DRAWING NO.
P75-3S-3S-01_41-FS

DO NOT SCALE DRAWING

ELEVATION VIEW OF LOCK LOCATIONBOTTOM RAIL SECTION
AT LOCK LOCATIONNOTE: DIMENSIONS SHOWN INCLUDE THE ENDCAP AND THE COVER.

* OPENING CLEARANCES MAY VARY BASED ON SITE CONDITIONS. STANDARD CLEARANCES SHOWN ARE USED IN FORMULA.