

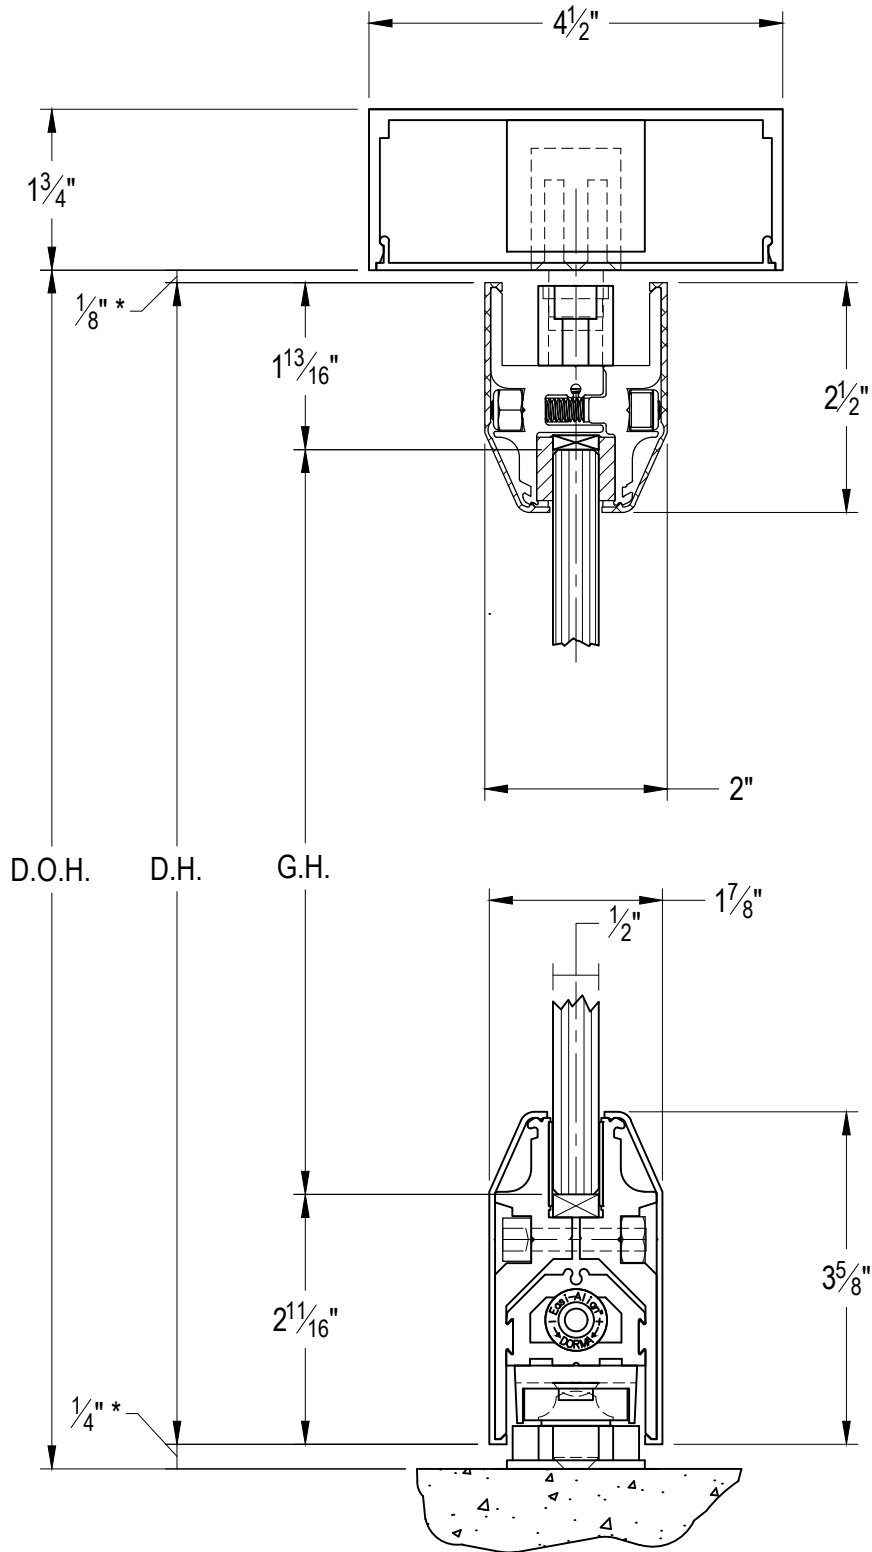


**KEY:**

D.O.H. = DOOR OPENING HEIGHT

D.H. = DOOR HEIGHT

G.H. = GLASS HEIGHT



**DORMA**  
 1520 Jabez Run  
 Suite 303  
 Millersville, MD 21108  
 800.451.0649

REV.	DATE
△	08/18/16

**TOLERANCES**  
 UNLESS OTHERWISE  
 SPECIFIED:  
 DECIMAL .XXX = ± .005  
 .XX = ± .01  
 FRACTION  $\pm \frac{1}{16}$   
 DEGREE ± 3°

# DORMA EASI-FRONTS DOOR SET TYPE "P" WITH LOCK - P05-3T-2T-01\_45-FS

**PROPRIETARY AND CONFIDENTIAL**  
 This document and information is the proprietary property of DORMA GLASS. Any party, by accepting this document and information, assumes custody and control hereof and agrees that such is given in confidence and this document and the information set forth therein will not be copied, used or reproduced in whole or in part, nor its contents revealed to any person in any manner that would cause the loss or impairment of the owner's legal rights including, but not limited to, the owner's common law copyrights thereto.

DRAWN BY: JA
DATE: 08.13.15
SCALE: 1:2
SHEET: 2 OF 3
DRAWING NO. P05-3T-2T-01_45-FS
DO NOT SCALE DRAWING

\* OPENING CLEARANCES MAY VARY BASED ON SITE CONDITIONS. STANDARD CLEARANCES SHOWN ARE USED IN FORMULA.

**KEY:**

D.O.H. = DOOR OPENING HEIGHT

D.H. = DOOR HEIGHT

G.H. = GLASS HEIGHT



1520 Jabez Run  
Suite 303  
Millersville, MD 21108  
800.451.0649

REV.	DATE
△	08/18/16

**TOLERANCES**  
 UNLESS OTHERWISE  
 SPECIFIED:

 DECIMAL .XXX = ± .005  
 .XX = ± .01

 FRACTION  $\pm 1/16$   
 DEGREE  $\pm 3^\circ$ 
**DORMA EASI-FRONT DOOR SET**  
**TYPE "P" WITH LOCK - P05-3T-2T-01\_45-FS**

**PROPRIETARY AND CONFIDENTIAL**  
 This document and information is the proprietary property of DORMA GLASS. Any party, by accepting this document and information, assumes custody and control hereof and agrees that such is given in confidence and this document and the information set forth therein will not be copied, used or reproduced in whole or in part, nor its contents revealed to any person in any manner that would cause the loss or impairment of the owner's legal rights including, but not limited to, the owner's common law copyrights thereto.

DRAWN BY: JA

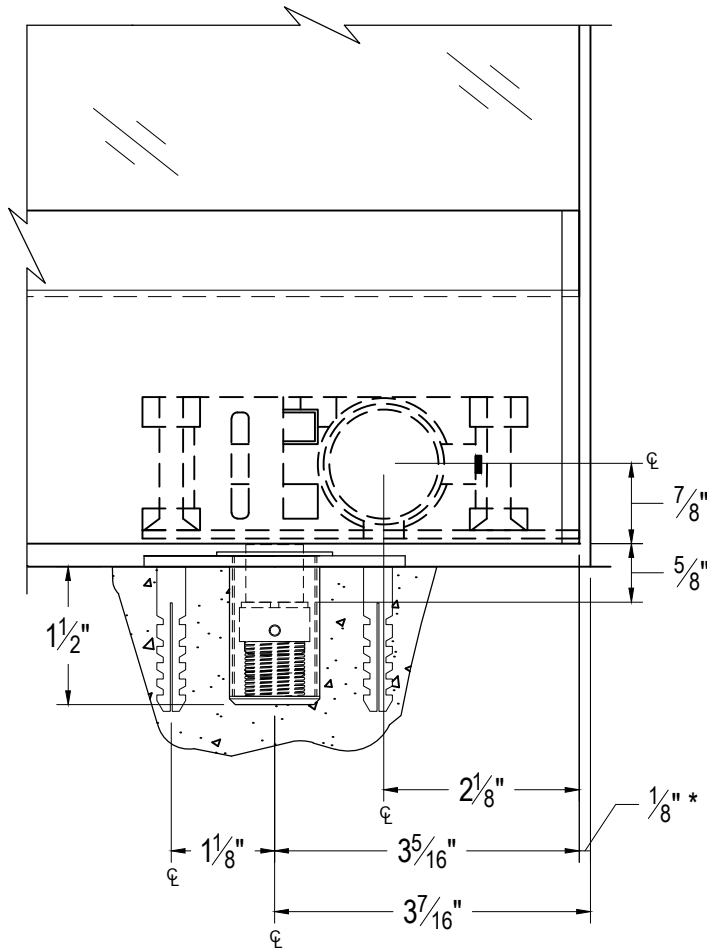
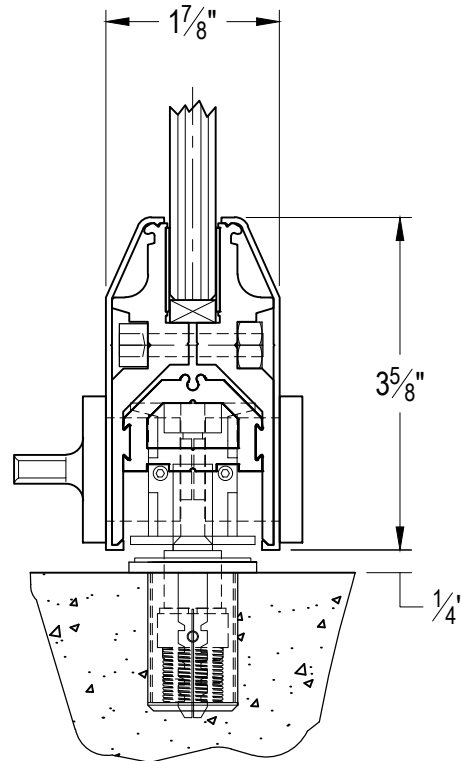
DATE: 08.13.15

SCALE: 1:2

SHEET: 3 OF 3

 DRAWING NO.  
 P05-3T-2T-01\_45-FS

DO NOT SCALE DRAWING


ELEVATION VIEW OF LOCK LOCATION

BOTTOM RAIL SECTION  
AT LOCK LOCATION
NOTE: DIMENSIONS SHOWN INCLUDE THE ENDCAP AND THE COVER.

\* OPENING CLEARANCES MAY VARY BASED ON SITE CONDITIONS. STANDARD CLEARANCES SHOWN ARE USED IN FORMULA.