
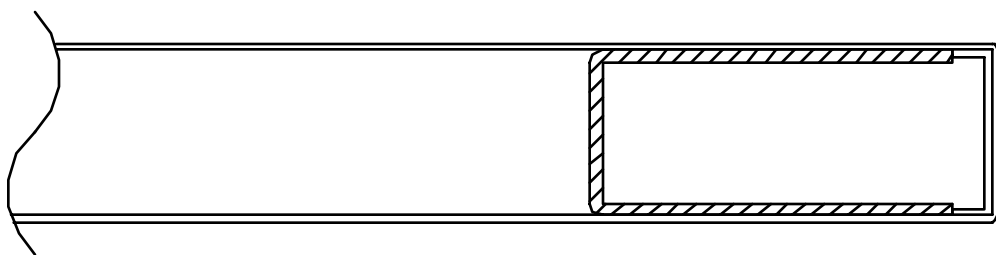


SUGGESTED REINFORCEMENT
RHR SHOWN
LHR OPPOSITE

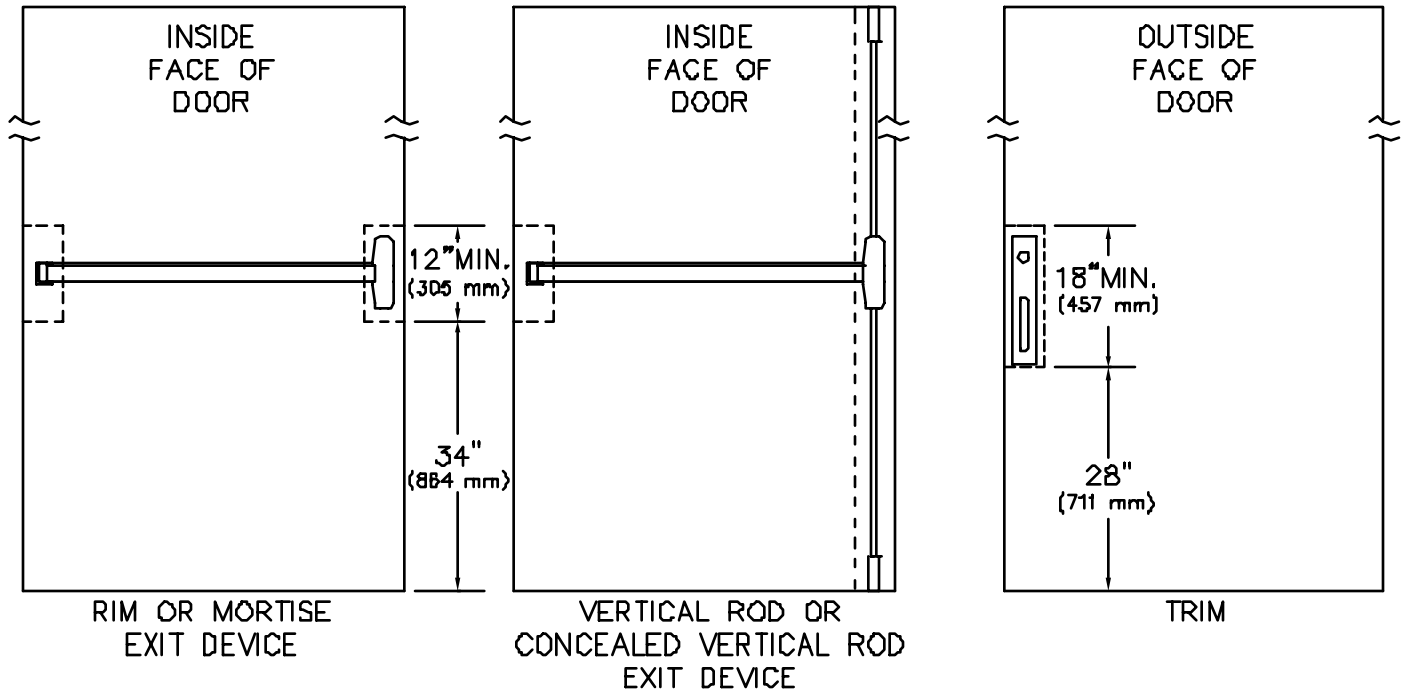


SUGGESTED REINFORCEMENT PLAN
FOR CHASSIS SIDE OF DOOR

NOTES:

1. CHOOSE CORRECT HAND OF DOOR.
2. REINFORCEMENTS TO BE 4 1/2" (115 mm) (MINIMUM) WIDE OR FULL WIDTH OF STILE.
3. REINFORCEMENTS TO BE ADEQUATE FOR THE DRILLING AND TAPPING OF MACHINE SCREWS.
4. REFER TO APPROPRIATE TEMPLATES FOR ADDITIONAL CUTOUTS, TAPPED HOLE REQUIREMENTS, AND OTHER SPECIFIC REINFORCEMENTS.

DO NOT SCALE

REV. No. 1	REVISION: ADD NEW BORDER	DATE: 4-25-00
	MASTER REINFORCEMENT SHEET	TEMPLATE NUMBER T-0001 ①