

Note: Pocket framing not shown for clarity.


Acoustic barrier to deck

Top of pocket Upper wall

Support steel

Top of pocket Lower wall



Pocket width

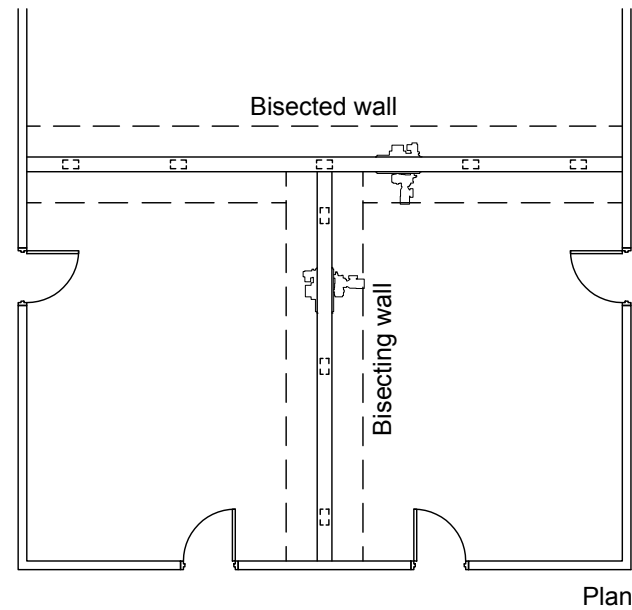

Stacked walls Pocket detail




Part of the Railtech Architectural Group

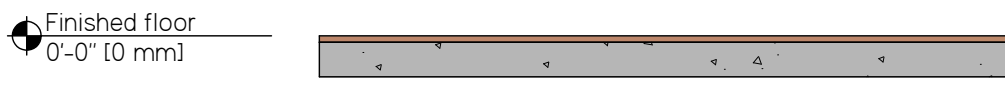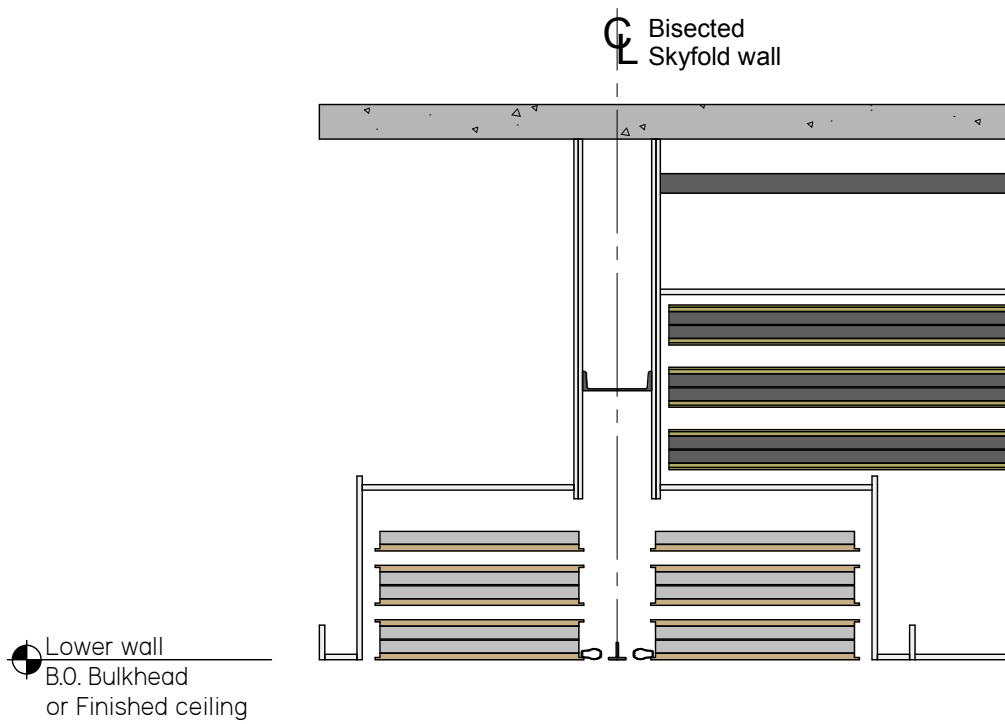


Stacked walls Pocket detail



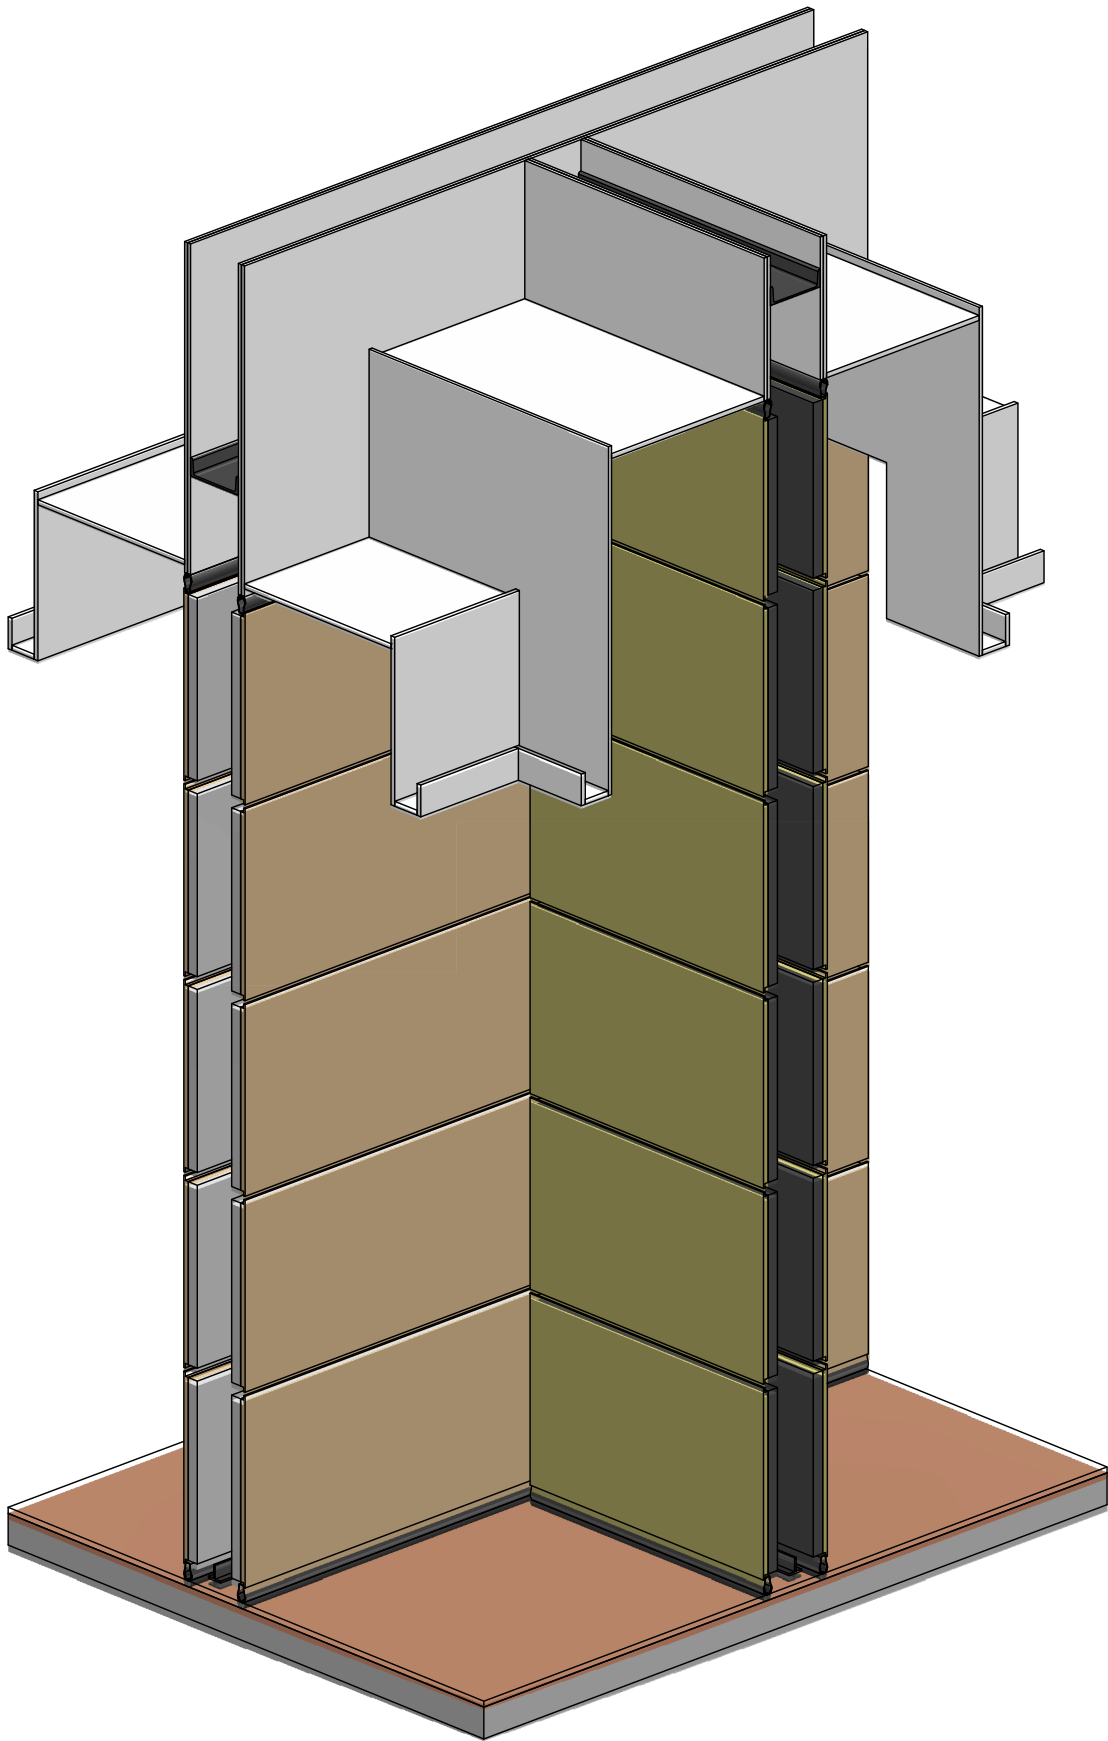

Stacked walls
Pocket detail

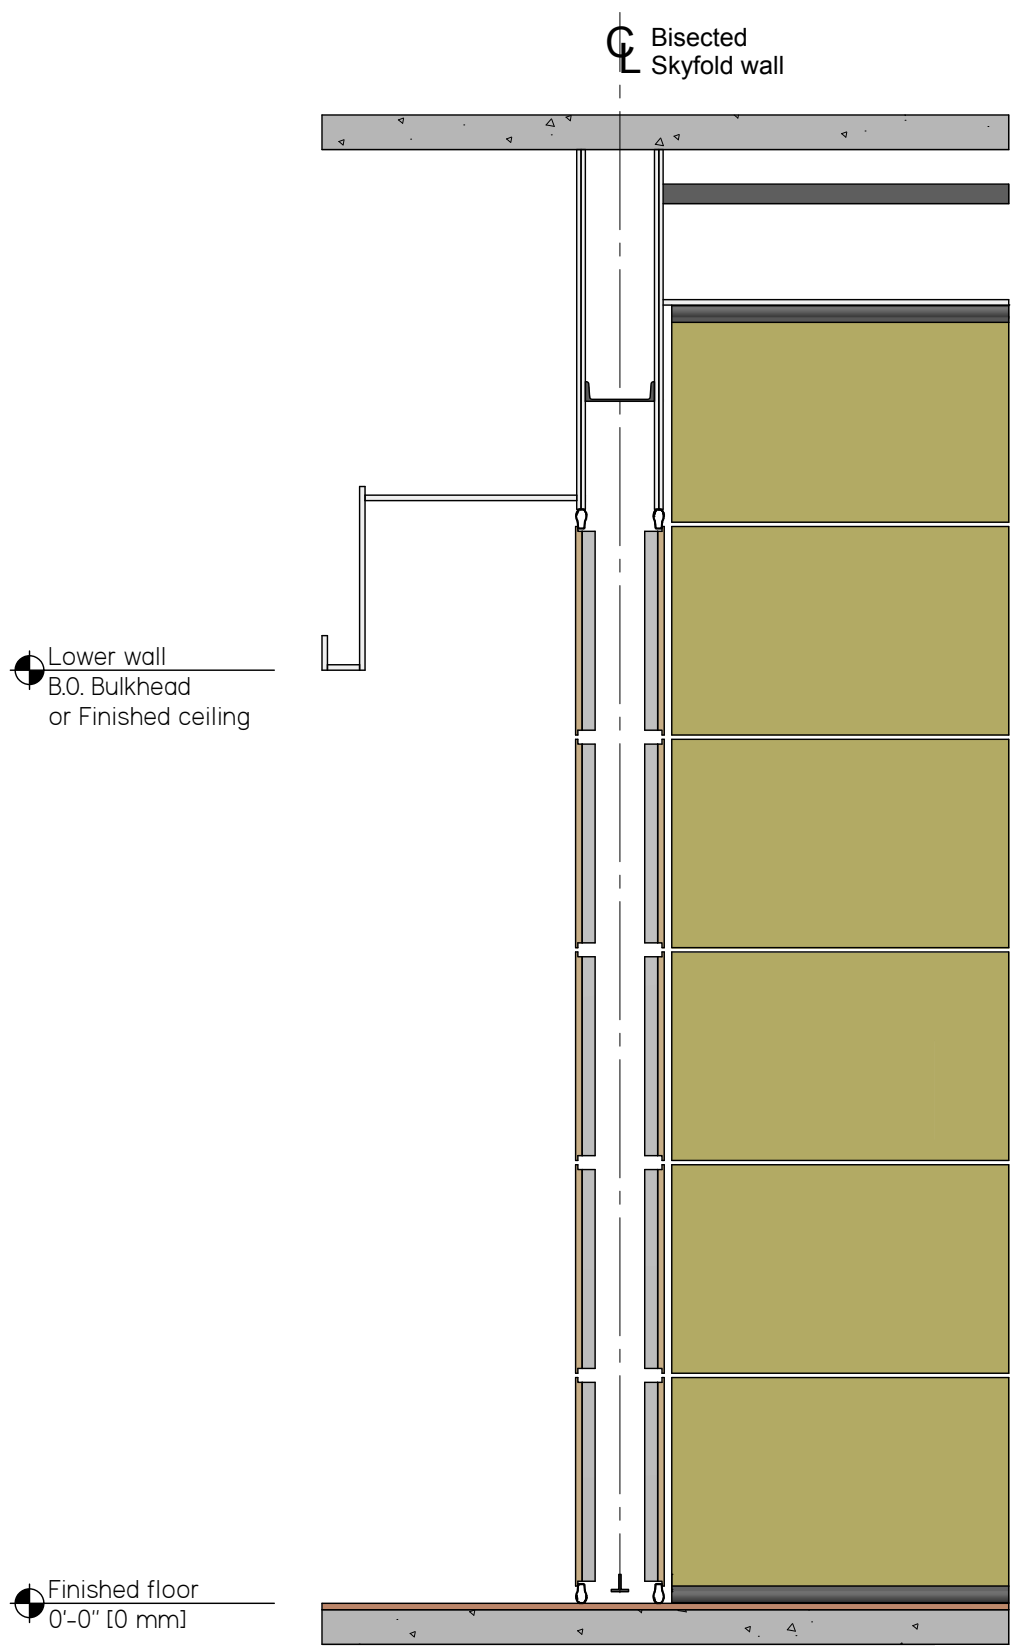

Stacked walls Pocket detail



Part of the Railtech Architectural Group