


KEY:

D.O.H. = DOOR OPENING HEIGHT

D.H. = DOOR HEIGHT

G.H. = GLASS HEIGHT

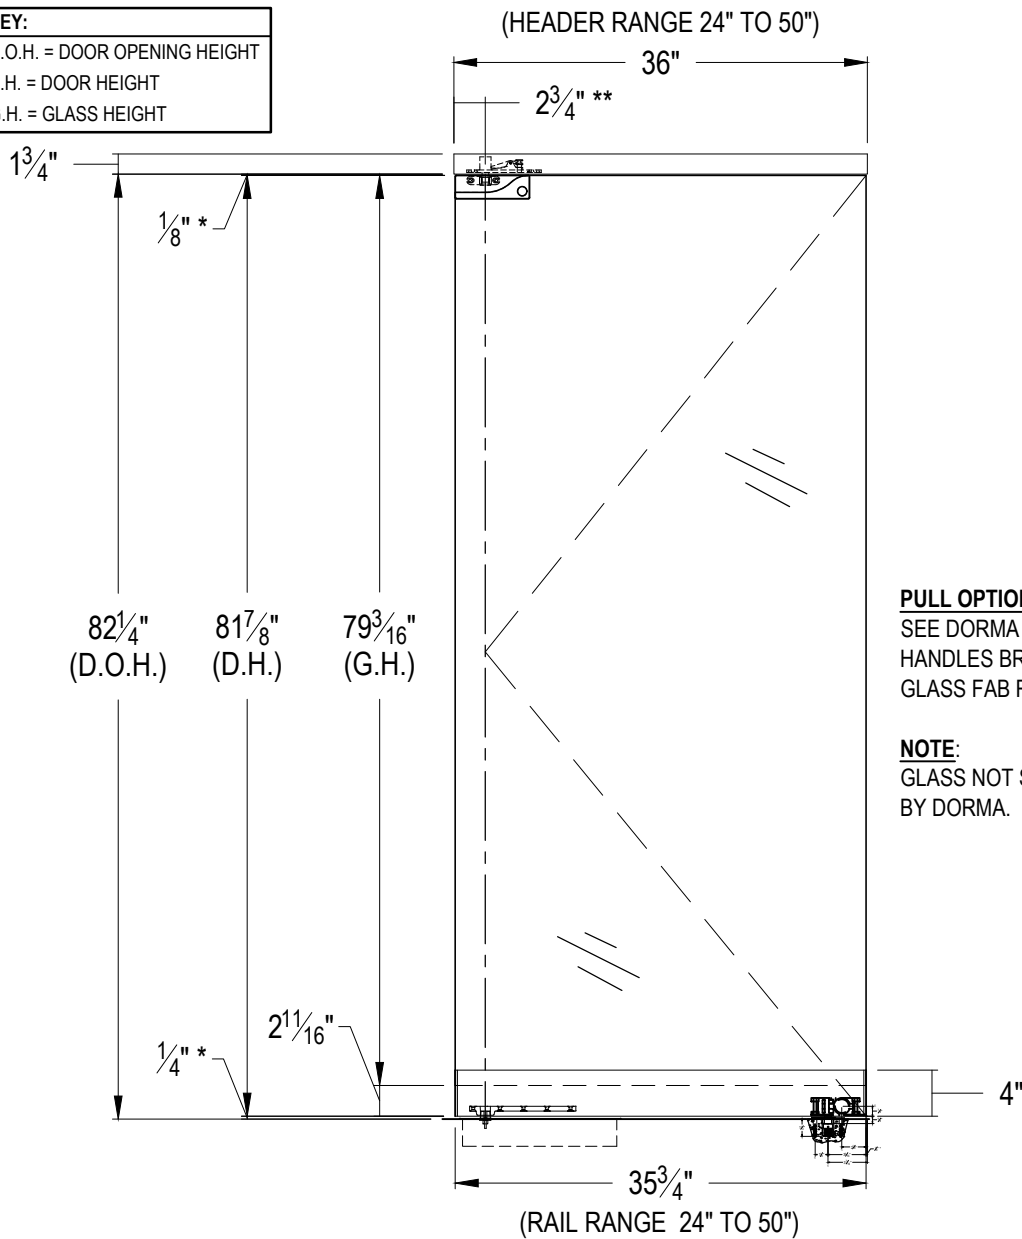

1520 Jabez Run
Suite 303
Millersville, MD 21108
800.451.0649

| REV. | DATE |
|------|----------|
| △ | 07/20/16 |

TOLERANCES
UNLESS OTHERWISE SPECIFIED:
DECIMAL .XXX = ± .005
.XX = ± .01
FRACTION $\frac{1}{16}$
DEGREE ± 3°

DORMA EASI-FRONTS DOOR SET
TYPE "BP" WITH LOCK - BP05-4S-PT20-01_41-BTS-U

PROPRIETARY AND CONFIDENTIAL
This document and information is the proprietary property of DORMA GLASS. Any party, by accepting this document and information, assumes custody and control hereof and agrees that such is given in confidence and this document and the information set forth therein will not be copied, used or reproduced in whole or in part, nor is contents revealed to any person in any manner that would cause the loss or impairment of the owner's legal rights including, but not limited to, the owner's common law copyrights thereto.

ART. NO. BP02S.5.203 (SHOWN)**SINGLE DOOR SYSTEM****FOR $\frac{1}{2}"$ GLASS INCLUDES...**

- QTY. 1 - #233.036 $4\frac{1}{8}"$ HEADER WITH #801.117 WALKING BEAM PIVOT
- QTY. 1 - #833.110 PT-20 TOP PATCH FITTING
- QTY. 1 - #225.418 4" BOTTOM RAIL WITH #227.002 ARM AND #925.019 LOCK
- QTY. 1 - BTS CLOSER [SPECIFY CLOSER]
- QTY. 1 - #927.091 $\frac{5}{16}"$ SPINDLE
- QTY. 1 - #227.003 COVER PLATE
- QTY. 1 - #225.998 MORTISE THUMBTURN CYLINDER WITH SPLIT RING
- QTY. 1 - #225.999 MORTISE KEY CYLINDER WITH SPLIT RING
- QTY. 1 - #932.033 $1\frac{1}{2}"$ DUST PROOF STRIKE

ART. NO. BP02S.5.203.X**PAIRED DOOR SYSTEM****FOR $\frac{1}{2}"$ GLASS INCLUDES...**

- QTY. 1 - #233.038 $4\frac{1}{8}"$ HEADER WITH #801.117 WALKING BEAM PIVOTS
- QTY. 2 - #833.110 PT-20 TOP PATCH FITTING
- QTY. 2 - #225.418 4" BOTTOM RAIL WITH #227.002 ARM AND #925.019 LOCK
- QTY. 2 - BTS CLOSER [SPECIFY CLOSER]
- QTY. 2 - #927.091 $\frac{5}{16}"$ SPINDLE
- QTY. 2 - #227.003 COVER PLATE
- QTY. 2 - #225.998 MORTISE THUMBTURN CYLINDER WITH SPLIT RING
- QTY. 2 - #225.999 MORTISE KEY CYLINDER WITH SPLIT RING
- QTY. 2 - #932.033 $1\frac{1}{2}"$ DUST PROOF STRIKE

* OPENING CLEARANCES MAY VARY BASED ON SITE CONDITIONS. STANDARD CLEARANCES OF $\frac{1}{8}"$ USED UNLESS OTHERWISE INDICATED.

** PIVOT POINT CENTER LINE IS FROM FINISHED JAMB.


| |
|---|
| DRAWN BY: JA |
| DATE: 09.01.15 |
| SCALE: $\frac{3}{4}"=1'-0"$ |
| SHEET: 1 OF 3 |
| DRAWING NO. BP05-4S-PT20-01_41-BTS-U |
| DO NOT SCALE DRAWING |

KEY:

D.O.H. = DOOR OPENING HEIGHT

D.H. = DOOR HEIGHT

G.H. = GLASS HEIGHT

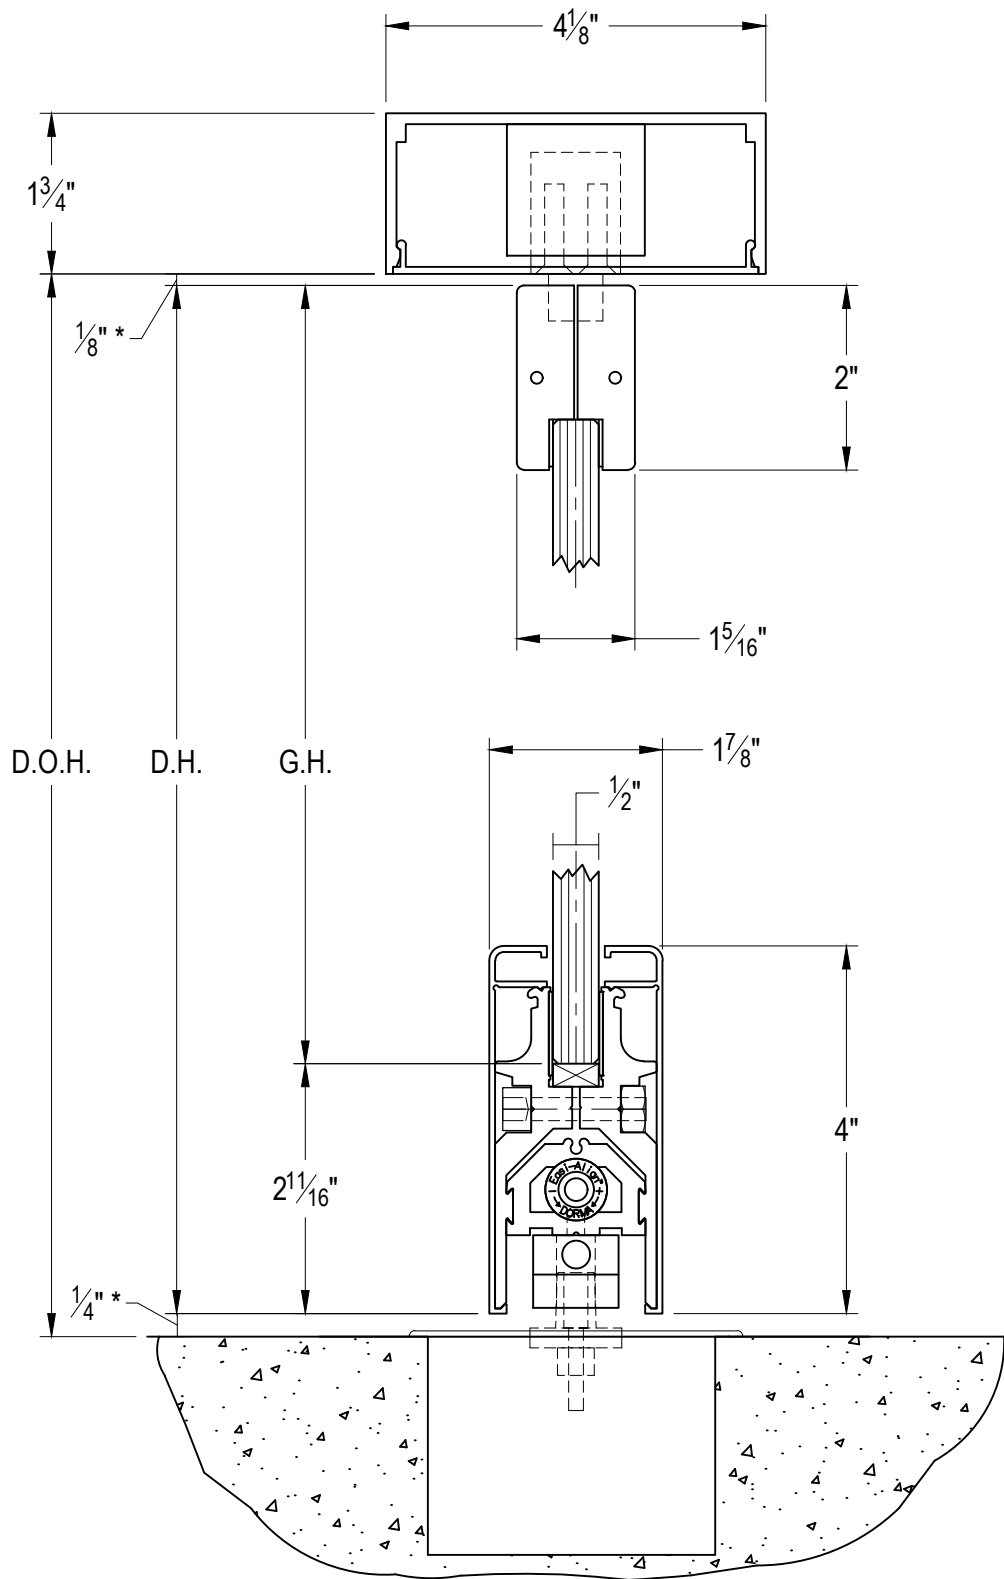

1520 Jabez Run
Suite 303
Millersville, MD 21108
800.451.0649

| REV. | DATE |
|------|----------|
| △ | 07/20/16 |

TOLERANCES
UNLESS OTHERWISE SPECIFIED:DECIMAL .XXX = $\pm .005$.XX = $\pm .01$ FRACTION $\pm \frac{1}{16}$ DEGREE $\pm .3^\circ$

DORMA EASI-FRONTS DOOR SET TYPE "BP" WITH LOCK - BP05-4S-PT20-01_41-BTS-U

PROPRIETARY AND CONFIDENTIAL

This document and information is the proprietary property of DORMA GLASS. Any party, by accepting this document and information, assumes custody and control hereof and agrees that such is given in confidence and this document and the information set forth therein will not be copied, used or reproduced in whole or in part, nor its contents revealed to any person in any manner that would cause the loss or impairment of the owner's legal rights including, but not limited to, the owner's common law copyrights thereto.

DRAWN BY: JA

DATE: 09.01.15

SCALE: 1:2

SHEET: 2 OF 3

DRAWING NO.

BP05-4S-PT20-01_41-BTS-U

DO NOT SCALE DRAWING

* OPENING CLEARANCES MAY VARY BASED ON SITE CONDITIONS. STANDARD CLEARANCES SHOWN ARE USED IN FORMULA.

KEY:

D.O.H. = DOOR OPENING HEIGHT

D.H. = DOOR HEIGHT

G.H. = GLASS HEIGHT



1520 Jabez Run
Suite 303
Millersville, MD 21108
800.451.0649

| REV. | DATE |
|------|----------|
| △ | 07/20/16 |
| | |
| | |

TOLERANCES
UNLESS OTHERWISE SPECIFIED:

DECIMAL .XXX = ± .005

.XX = ± .01



FRACTION ± 1/16

DEGREE ± 3°

DORMA EASI-FRONT DOOR SET TYPE "BP" WITH LOCK - BP05-4S-PT20-01_41-BTS-U

PROPRIETARY AND CONFIDENTIAL
This document and information is the proprietary property of DORMA GLASS. Any party, by accepting this document and information, assumes custody and control hereof and agrees that such is given in confidence and this document and the information set forth therein will not be copied, used or reproduced in whole or in part, nor its contents revealed to any person in any manner that would cause the loss or impairment of the owner's legal rights including, but not limited to, the owner's common law copyrights thereto.

| |
|---|
| DRAWN BY: JA |
| DATE: 09.01.15 |
| SCALE: 1:2 |
| SHEET: 3 OF 3 |
| DRAWING NO. BP05-4S-PT20-01_41-BTS-U |
| DO NOT SCALE DRAWING |

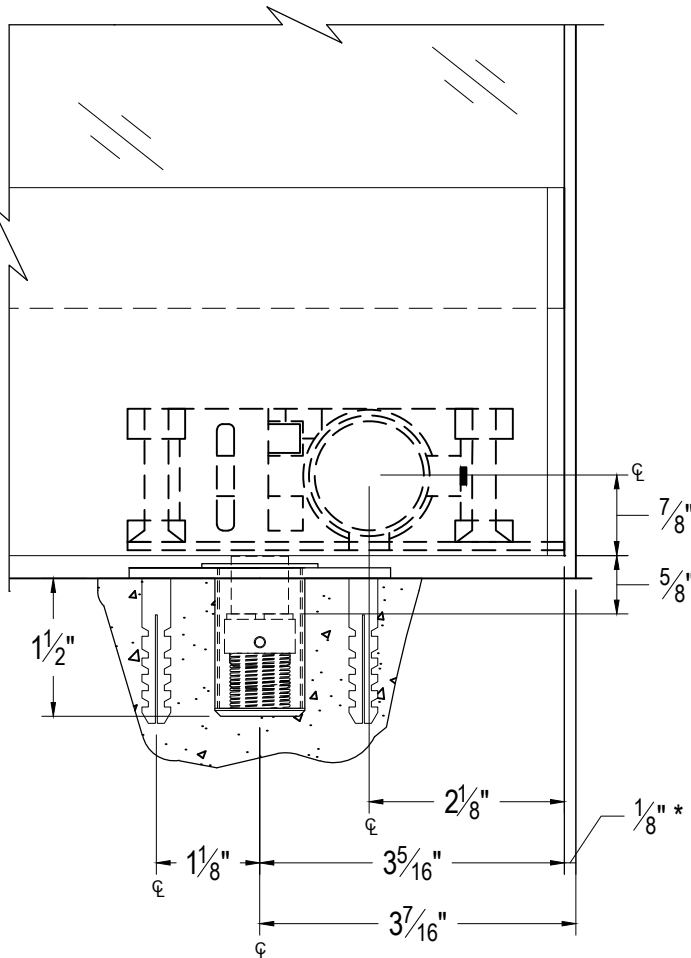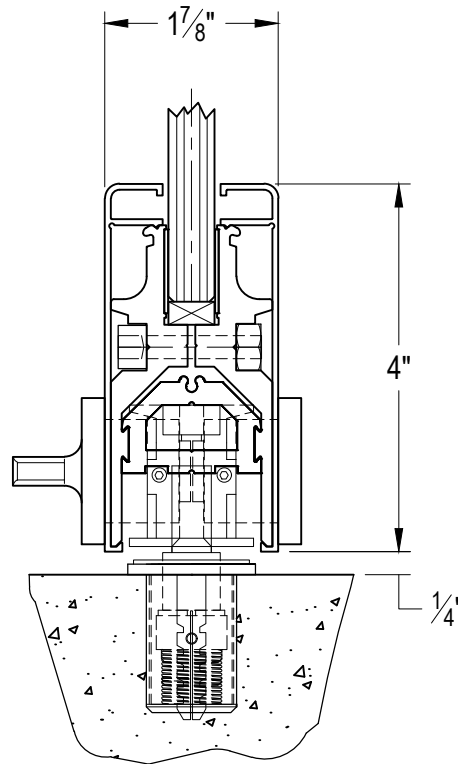ELEVATION VIEW OF LOCK LOCATIONBOTTOM RAIL SECTION
AT LOCK LOCATION

NOTE: DIMENSIONS SHOWN INCLUDE THE ENDCAP AND THE COVER.

* OPENING CLEARANCES MAY VARY BASED ON SITE CONDITIONS. STANDARD CLEARANCES SHOWN ARE USED IN FORMULA.