




REV.	DATE
1	01/04/10
2	07/19/16

DORMA EASI-FRONT'S DOOR SET
TYPE "P" NO LOCK - P05-10S-3S-02 41-FS

PROPRIETARY AND CONFIDENTIAL

This document and information is the proprietary property of DORMA GLAS. Any party, by accepting this document and information, assumes custody and control hereof and agrees that such is given in confidence and the information set forth therein will not be copied, used or reproduced in whole or in part, nor its contents revealed to any person in any manner that would cause the loss or impairment of the owner's legal rights including, but not limited to, the owner's common law copyrights thereto.


DO NOT SCALE DRAWING

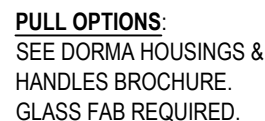

NOTE:
GLASS NOT SUPPLIED
BY DORMA.

QTY. 1 - #233.038 4- $\frac{1}{8}$ " HEADER WITH #927.064 WALKING BEAM PIVOTS
QTY. 2 - #225.003 3- $\frac{5}{8}$ " TOP RAIL WITH #904.610 INSERT
QTY. 2 - #225.306 10" BOTTOM RAIL WITH #928.055 PIVOTS

**** PIVOT POINT CENTER LINE IS FROM FINISHED JAMB.**

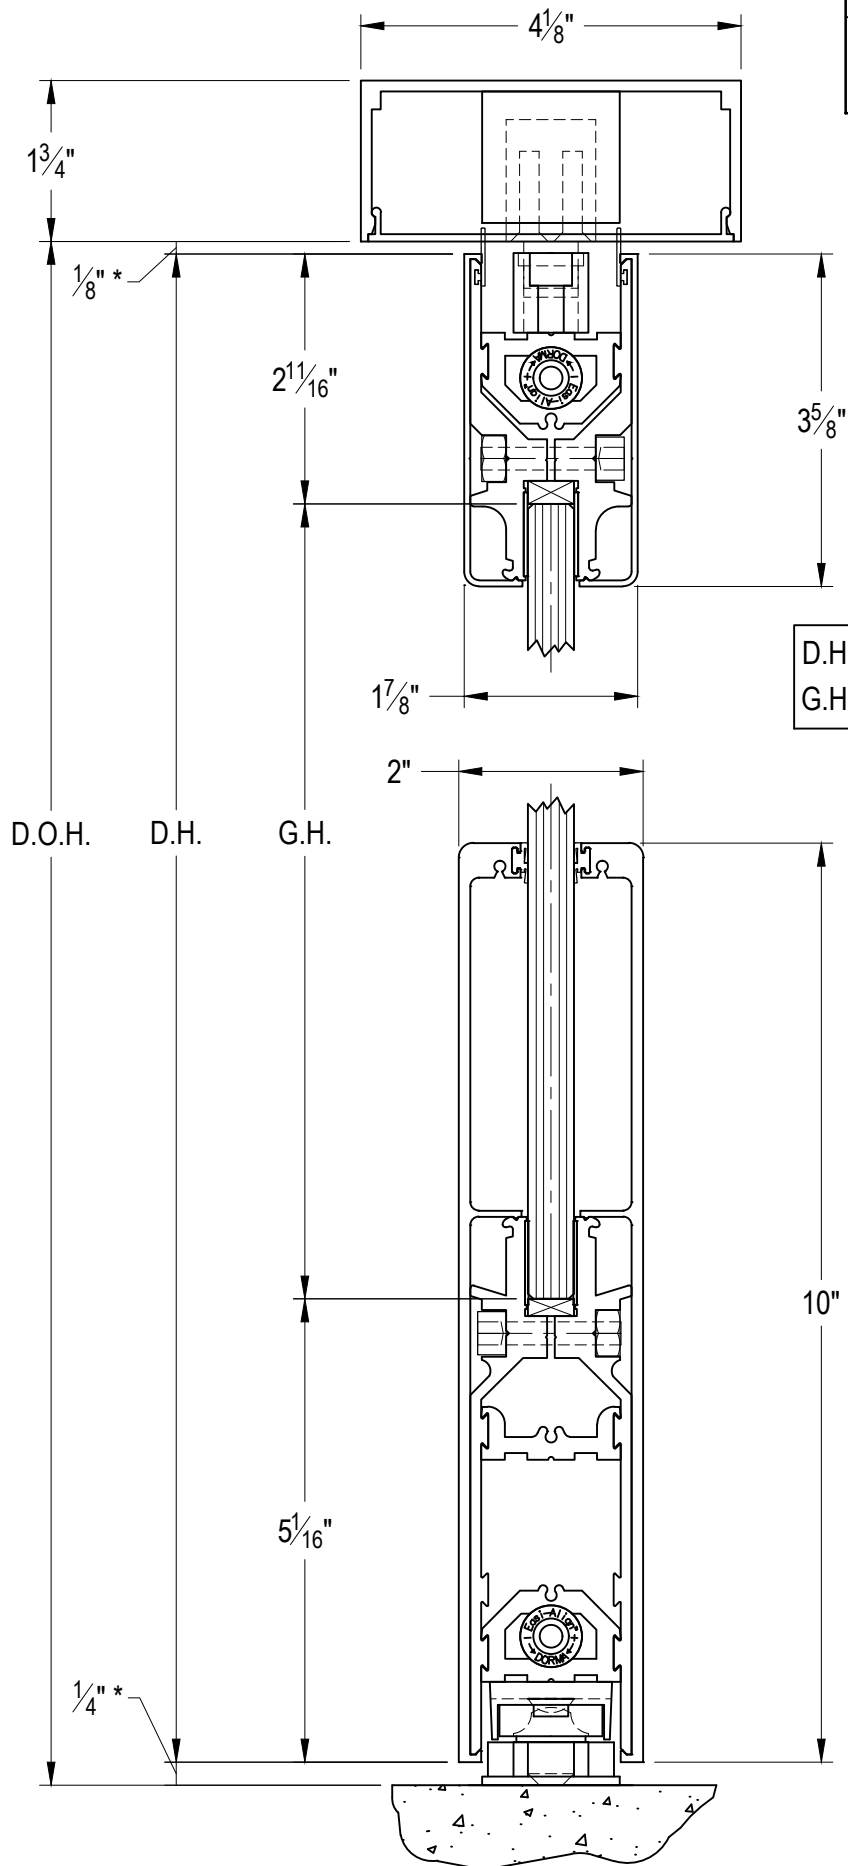

KEY:

D.O.H. = DOOR OPENING HEIGHT

D.H. = DOOR HEIGHT

G.H. = GLASS HEIGHT

$$D.H. = (D.O.H. - \frac{3}{8}) *$$

$$G.H. = (D.O.H. - 8\frac{1}{8})$$

DORMA
1520 Jabez Run
Suite 303
Millersville, MD 21108
800.451.0649

REV.	DATE
1	01/04/10
2	07/19/16

TOLERANCES
UNLESS OTHERWISE
SPECIFIED:

DECIMAL .XXX = ± .005

.XX = ± .01

FRACTION ± 1/16

DEGREE ± 3°

DORMA EASI-FRONTS DOOR SET
TYPE "P" NO LOCK - P05-10S-3S-02_41-FS

PROPRIETARY AND CONFIDENTIAL

This document and information is the proprietary property of DORMA GLAS. Any party, by accepting this document and information, assumes custody and control hereof and agrees that such is given in confidence and this document and the information set forth therein will not be copied, used or reproduced in whole or in part, nor its contents revealed to any person in any manner that would cause the loss or impairment of the owner's legal rights including, but not limited to, the owner's common law copyrights thereto.

DRAWN BY: MW

DATE: 03.04.09

SCALE: 1:2

SHEET: 2 OF 2

DRAWING NO.
P05-10S-3S-02_41-FS

DO NOT SCALE DRAWING

* OPENING CLEARANCES MAY VARY BASED ON SITE CONDITIONS. STANDARD CLEARANCES SHOWN ARE USED IN FORMULA.