

**KEY:**

D.O.H. = DOOR OPENING HEIGHT

D.H. = DOOR HEIGHT

G.H. = GLASS HEIGHT



1520 Jabez Run  
Suite 303  
Millersville, MD 21108  
800.451.0649


REV.	DATE
1	01/04/10
2	07/19/16

**TOLERANCES**  
UNLESS OTHERWISE  
SPECIFIED:  
DECIMAL .XXX = ± .005  
.XX = ± .01  
FRACTION 1/16  
DEGREE ± 3°

# DORMA EASI-FRONT'S DOOR SET TYPE "P" NO LOCK - P05-10S-3S-02\_45-FS

**PROPRIETARY AND CONFIDENTIAL**  
This document and information is the proprietary property of DORMA GLAS. Any party, by accepting this document and information, assumes custody and control hereof and agrees that such is given in confidence and this document and the information set forth therein will not be copied, used or reproduced in whole or in part, nor its contents revealed to any person in any manner that would cause the loss or impairment of the owner's legal rights including, but not limited to, the owner's common law copyrights thereto.

DRAWN BY: MW
DATE: 03.30.09
SCALE: 3/4"=1'-0"
SHEET: 1 OF 2
DRAWING NO. P05-10S-3S-02_45-FS
DO NOT SCALE DRAWING

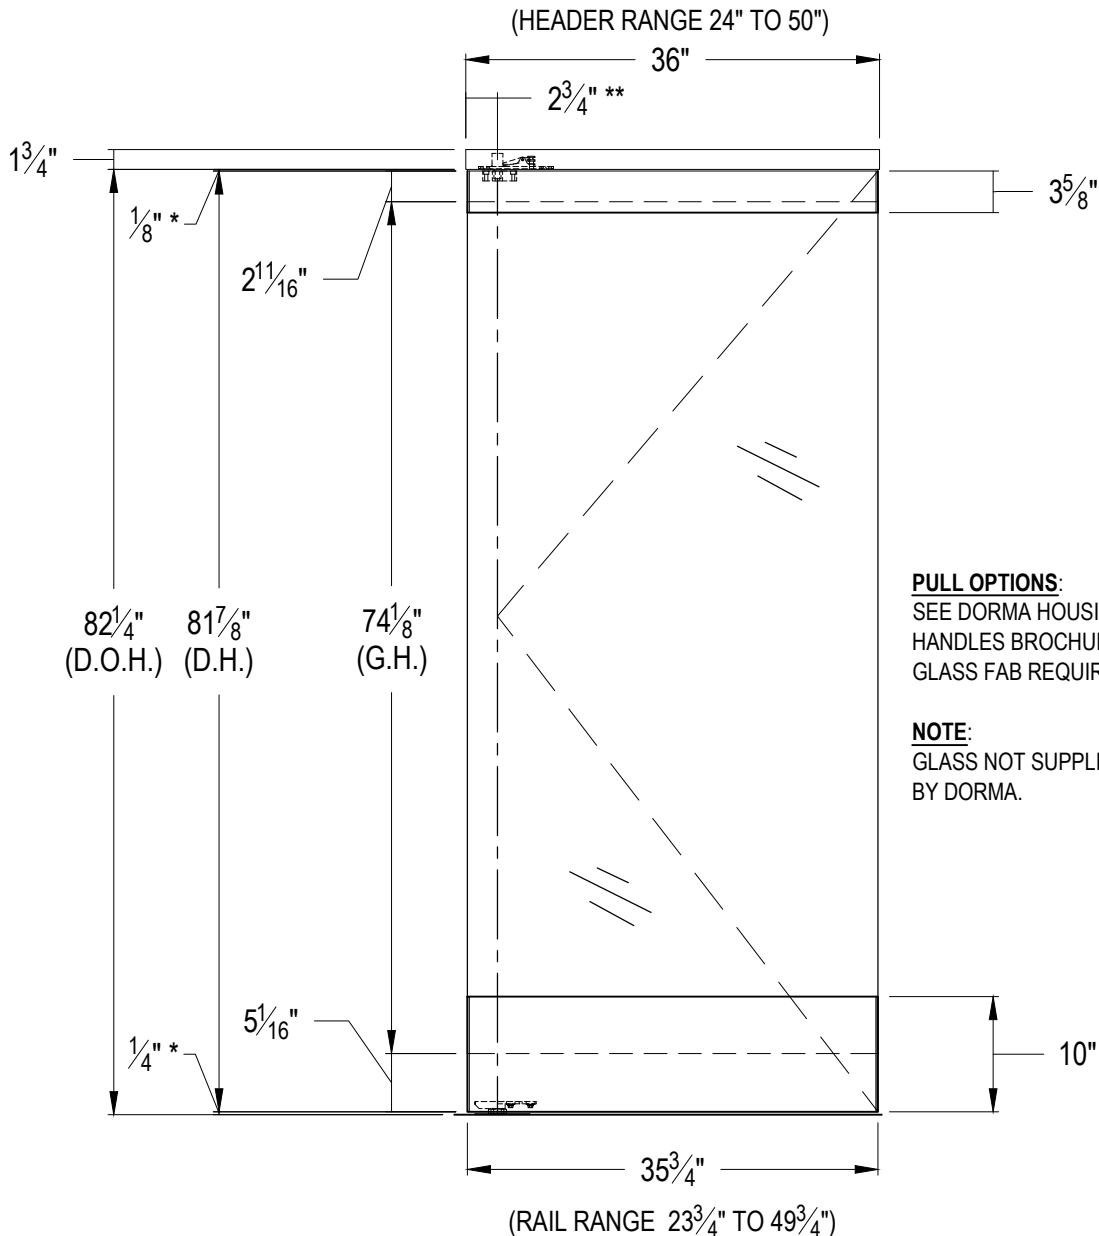**ART. NO. P10S.5.324 (SHOWN)****SINGLE DOOR SYSTEM FOR 1/2" GLASS INCLUDES...**

QTY. 1 - #233.044 4-1/2" HEADER WITH #927.064 WALKING BEAM PIVOT

QTY. 1 - #225.003 3-5/8" TOP RAIL WITH #904.610 INSERT

QTY. 1 - #225.306 10" BOTTOM RAIL WITH #928.055 PIVOT

**ART. NO. P10S.5.324.X****PAIRED DOOR SYSTEM FOR 1/2" GLASS INCLUDES...**

QTY. 1 - #233.046 4-1/2" HEADER WITH #927.064 WALKING BEAM PIVOTS


QTY. 2 - #225.003 3-5/8" TOP RAIL WITH #904.610 INSERT

QTY. 2 - #225.306 10" BOTTOM RAIL WITH #928.055 PIVOTS

\* OPENING CLEARANCES MAY VARY BASED ON SITE CONDITIONS. STANDARD CLEARANCES OF 1/8" USED UNLESS OTHERWISE INDICATED.

\*\* PIVOT POINT CENTER LINE IS FROM FINISHED JAMB.

D.O.H. = DOOR OPENING HEIGHT  
D.H. = DOOR HEIGHT  
G.H. = GLASS HEIGHT

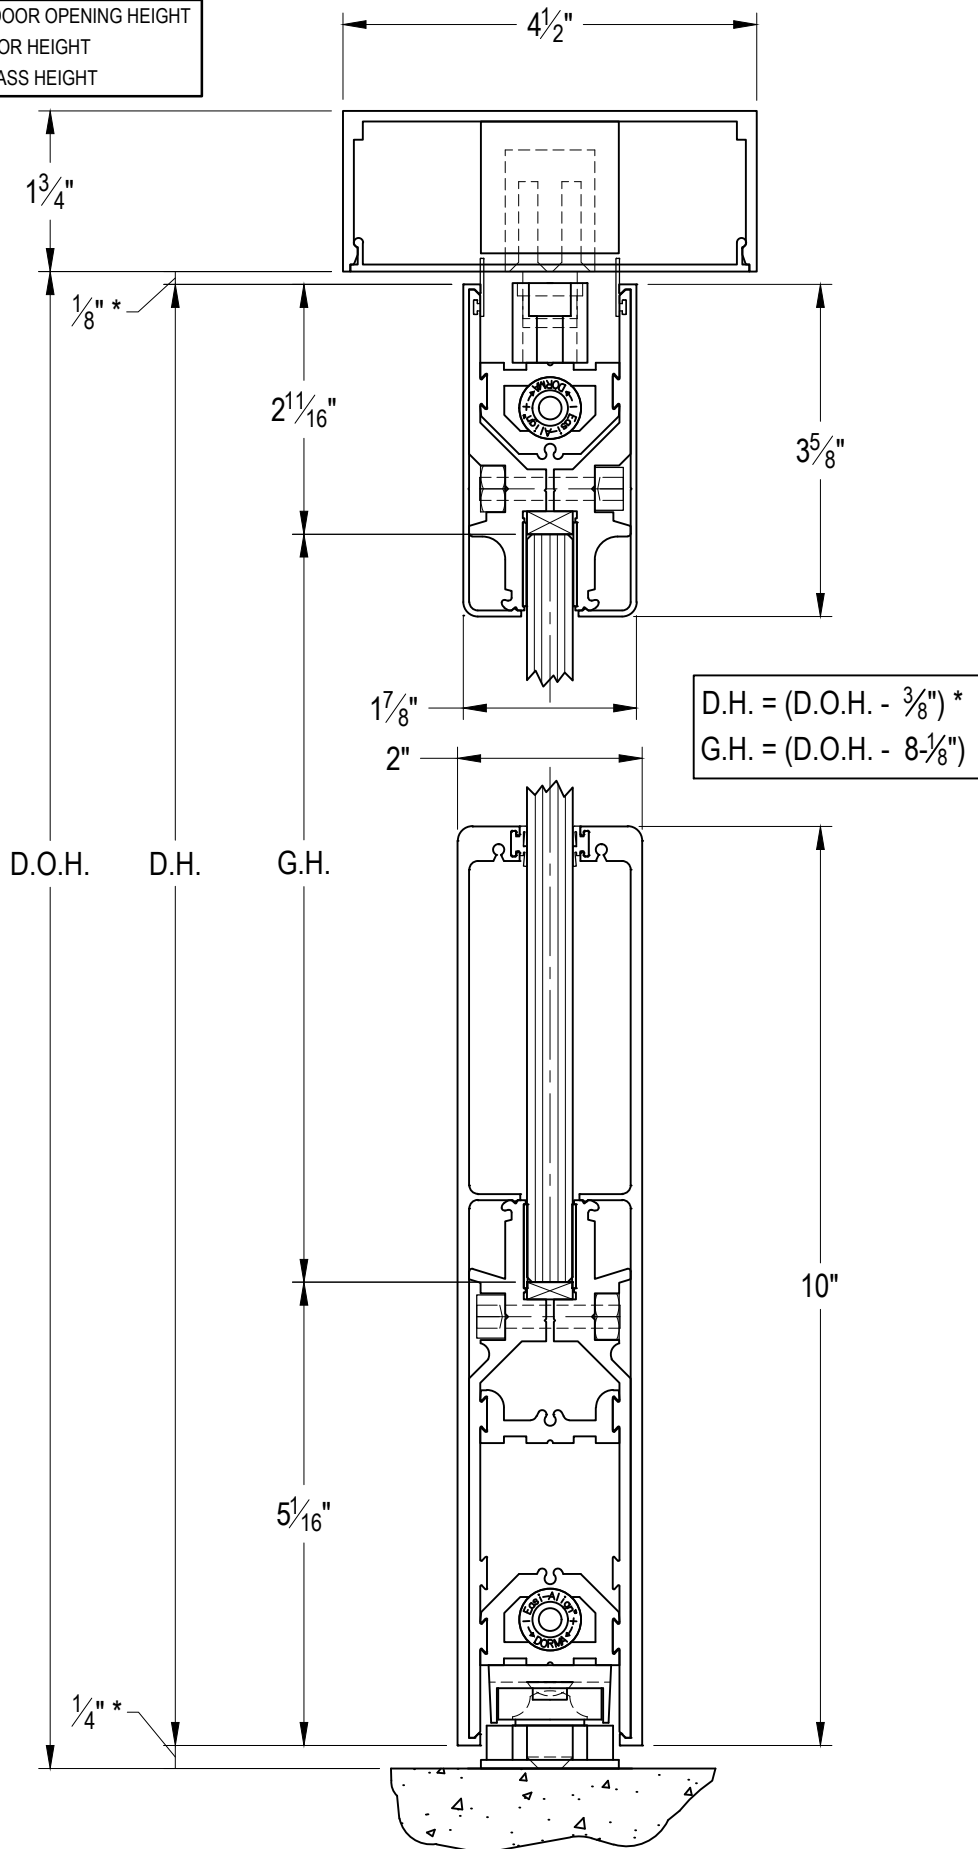

**DORMA**  
1520 Jabez Run  
Suite 303  
Millersville, MD 2110  
800.451.0649

REV.	DATE
1	01/04/10
2	07/19/16

**TOLERANCES**  
UNLESS OTHERWISE  
SPECIFIED:  
DECIMAL .XXX = ± .005  
.XX = ± .01  
FRACTION ± 1/16  
DEGREE ± 3°

DORMA EASI-FRONT'S DOOR SET  
TYPE "P" NO LOCK - P05-10S-3S-02\_45-FS

**PROPRIETARY AND CONFIDENTIAL**

This document and information is the proprietary property of DORMA GLAS. Any party, by accepting this document and information, assumes custody and control hereof and agrees that such is given in confidence and the information set forth therein will not be copied, used or reproduced in whole or in part, nor its contents revealed to any person in any manner that would cause the loss or impairment of the owner's legal rights including, but not limited to, the owner's common law copyrights thereto.

DO NOT SCALE DRAWING