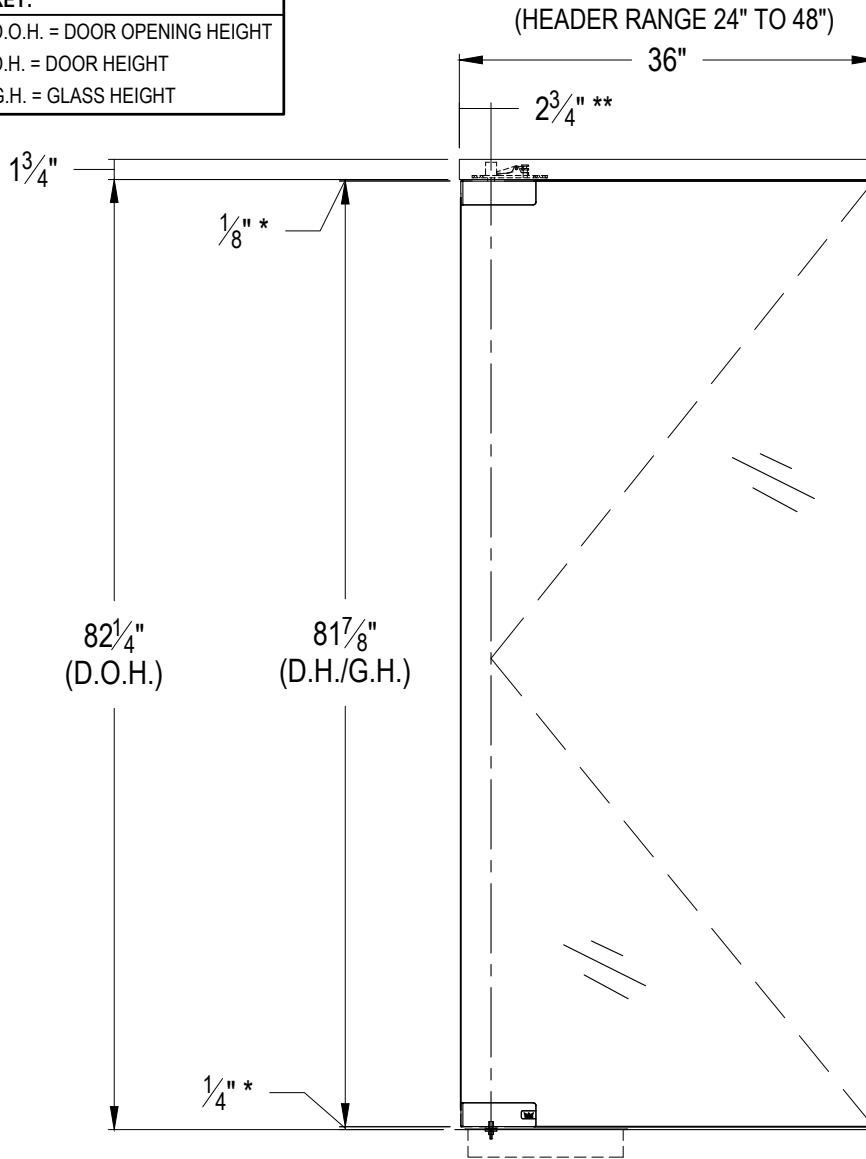


**KEY:**

D.O.H. = DOOR OPENING HEIGHT

D.H. = DOOR HEIGHT

G.H. = GLASS HEIGHT

**PULL OPTIONS:**

SEE dormakaba HOUSINGS &  
HANDLES BROCHURE.  
GLASS FAB REQUIRED.

**NOTE:**

GLASS NOT SUPPLIED  
BY dormakaba.

**SINGLE DOOR SYSTEM FOR 3/4" GLASS INCLUDES...**

- QTY. 1 - #233.033 4-1/2" HEADER WITH WALKING BEAM PIVOT  
QTY. 1 - #842.202 PT-20 TOP PATCH FITTING  
QTY. 1 - #842.102 PT-10 BOTTOM PATCH FITTING  
QTY. 1 - BTS CLOSER [SPECIFY CLOSER]  
QTY. 1 - #927.091 5/16" SPINDLE  
QTY. 1 - #227.003 COVER PLATE

**PAIRED DOOR SYSTEM FOR 3/4" GLASS INCLUDES...**

- QTY. 1 - #233.035 4-1/2" HEADER WITH WALKING BEAM PIVOTS  
QTY. 2 - #842.202 PT-20 TOP PATCH FITTING  
QTY. 2 - #842.102 PT-10 BOTTOM PATCH FITTING  
QTY. 2 - BTS CLOSER [SPECIFY CLOSER]  
QTY. 2 - #927.091 5/16" SPINDLE  
QTY. 2 - #227.003 COVER PLATE

**dormakaba**

Dorma Drive  
Reamstown, PA 17567  
800-523-8483

REV. DATE

**TOLERANCES**

UNLESS OTHERWISE  
SPECIFIED:

DECIMAL .XXX = ± .005

.XX = ± .01

FRACTION ± 1/16

DEGREE ± 3°

dormakaba EASI-FRONT'S DOOR SET  
TYPE "A" - A75-PT10-PT20-01\_45-BTS-M

PROPRIETARY AND CONFIDENTIAL

This document and information is the proprietary property of dormakaba. Any party, by accepting this document and information, assumes custody and control hereof and agrees that such is given in confidence and this document and the information set forth therein will not be copied, used or reproduced in whole or in part, nor its contents revealed to any person in any manner that would cause the loss or impairment of the owner's legal rights including, but not limited to, the owner's common law copyrights thereto.

DRAWN BY: KDE

DATE: 06.23.17

SCALE: 3/4" = 1'-0"

SHEET: 1 OF 2

DRAWING NO.

A75-PT10-PT20-01\_45-BTS-M

DO NOT SCALE DRAWING

\* OPENING CLEARANCE MAY VARY BASED ON SITE CONDITIONS. STANDARD CLEARANCES OF 1/8" USED UNLESS OTHERWISE INDICATED.


\*\* PIVOT POINT CENTER LINE IS FROM FINISHED JAMB.

**KEY:**

D.O.H. = DOOR OPENING HEIGHT

D.H. = DOOR HEIGHT

G.H. = GLASS HEIGHT

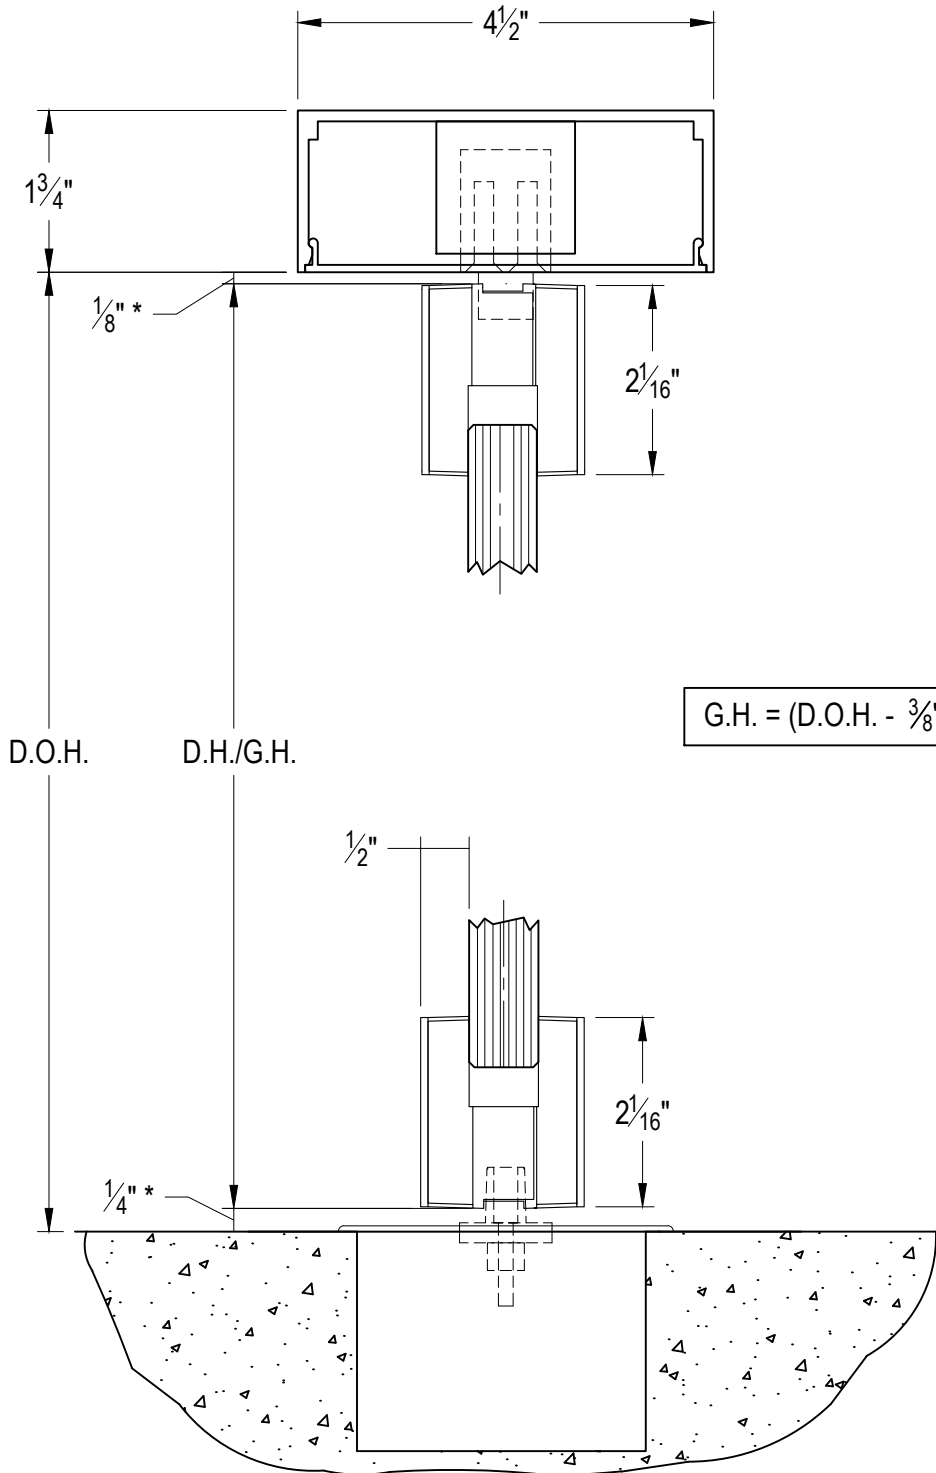**dormakaba**

Dorma Drive  
 Reamstown, PA 17567  
 800-523-8483

REV. DATE

**TOLERANCES**

UNLESS OTHERWISE SPECIFIED:

DECIMAL .XXX =  $\pm .005$ .XX =  $\pm .01$ FRACTION  $\pm 1/16$ DEGREE  $\pm 3^\circ$ 

dormakaba EASI-FRONTS DOOR SET  
 TYPE "A" - A75-PT10-PT20-01\_45-BTS-M

**PROPRIETARY AND CONFIDENTIAL**

This document and information is the proprietary property of dormakaba. Any party, by accepting this document and information, assumes custody and control hereof and agrees that such is given in confidence and this document and the information set forth therein will not be copied, used or reproduced in whole or in part, nor its contents revealed to any person in any manner that would cause the loss or impairment of the owner's legal rights including, but not limited to, the owner's common law copyrights thereto.

DRAWN BY: KDE

DATE: 06.23.17

SCALE: 1:2

SHEET: 2 OF 2

DRAWING NO.

A75-PT10-PT20-01\_45-BTS-M

DO NOT SCALE DRAWING

\* OPENING CLEARANCE MAY VARY BASED ON SITE CONDITIONS. STANDARD CLEARANCES OF  $\frac{1}{8}"$  USED UNLESS OTHERWISE INDICATED.