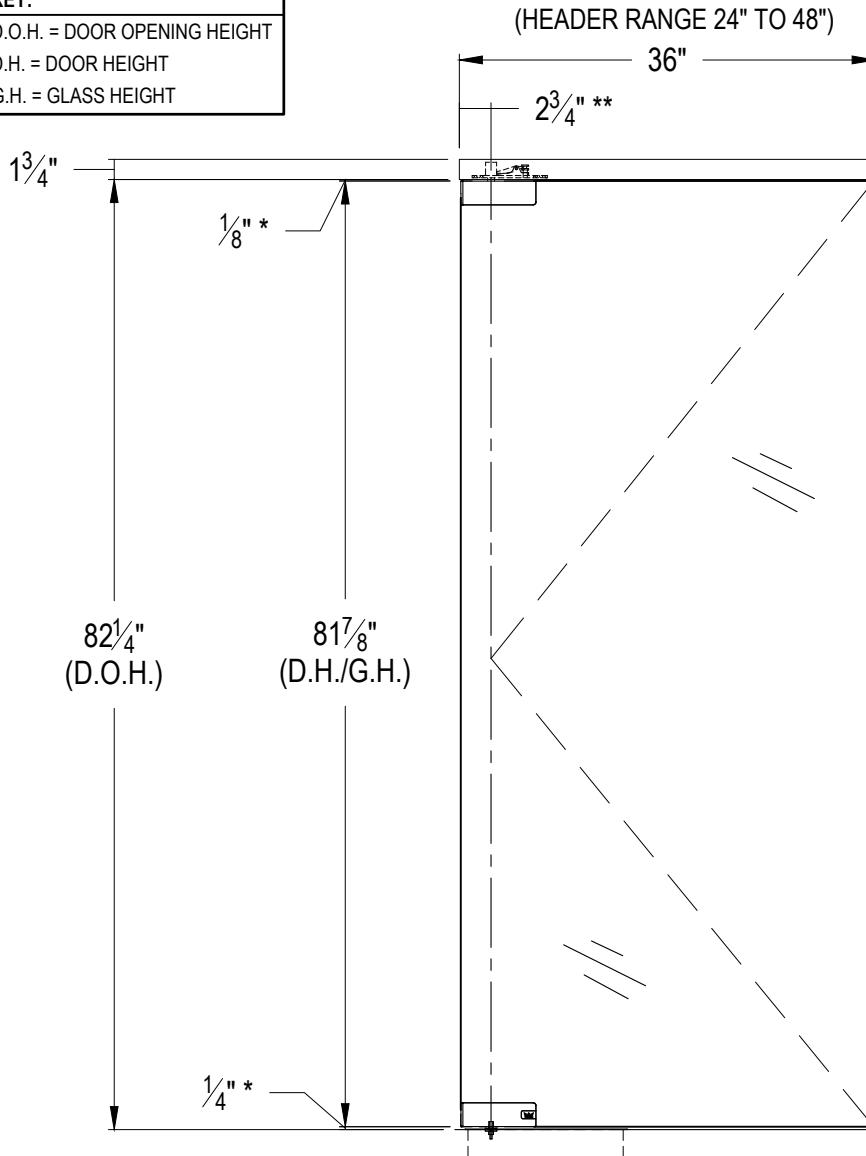


KEY:

D.O.H. = DOOR OPENING HEIGHT

D.H. = DOOR HEIGHT

G.H. = GLASS HEIGHT

**PULL OPTIONS:**

SEE dormakaba HOUSINGS &
HANDLES BROCHURE.
GLASS FAB REQUIRED.

NOTE:

GLASS NOT SUPPLIED
BY dormakaba.

SINGLE DOOR SYSTEM FOR 1/2" GLASS INCLUDES...

- QTY. 1 - #233.021 4-1/8" HEADER WITH WALKING BEAM PIVOT
- QTY. 1 - #838.200 PT-20 TOP PATCH FITTING
- QTY. 1 - #838.100 PT-10 BOTTOM PATCH FITTING
- QTY. 1 - BTS CLOSER [SPECIFY CLOSER]
- QTY. 1 - #927.091 5/16" SPINDLE
- QTY. 1 - #227.003 COVER PLATE

PAIRED DOOR SYSTEM FOR 1/2" GLASS INCLUDES...

- QTY. 1 - #233.022 4-1/8" HEADER WITH WALKING BEAM PIVOTS
- QTY. 2 - #838.200 PT-20 TOP PATCH FITTING
- QTY. 2 - #838.100 PT-10 BOTTOM PATCH FITTING
- QTY. 2 - BTS CLOSER [SPECIFY CLOSER]
- QTY. 2 - #927.091 5/16" SPINDLE
- QTY. 2 - #227.003 COVER PLATE

- * OPENING CLEARANCE MAY VARY BASED ON SITE CONDITIONS. STANDARD CLEARANCES OF 1/8" USED UNLESS OTHERWISE INDICATED.
- ** PIVOT POINT CENTER LINE IS FROM FINISHED JAMB.

dormakaba

Dorma Drive
Reamstown, PA 17567
800-523-8483

REV. DATE

TOLERANCES
UNLESS OTHERWISE
SPECIFIED:
DECIMAL .XXX = ± .005
.XX = ± .01
FRACTION ± 1/16
DEGREE ± 3°

dormakaba EASI-FRONT'S DOOR SET
TYPE "A" - A05-PT10-PT20-01_41-BTS-M

PROPRIETARY AND CONFIDENTIAL

This document and information is the proprietary property of dormakaba. Any party, by accepting this document and information, assumes custody and control hereof and agrees that such is given in confidence and this document and the information set forth therein will not be copied, used or reproduced in whole or in part, nor its contents revealed to any person in any manner that would cause the loss or impairment of the owner's legal rights including, but not limited to, the owner's common law copyrights thereto.

DRAWN BY: KDE

DATE: 06.23.17

SCALE: 3/4" = 1'-0"

SHEET: 1 OF 2

DRAWING NO.
A05-PT10-PT20-01_41-BTS-M


DO NOT SCALE DRAWING

KEY:

D.O.H. = DOOR OPENING HEIGHT

D.H. = DOOR HEIGHT

G.H. = GLASS HEIGHT

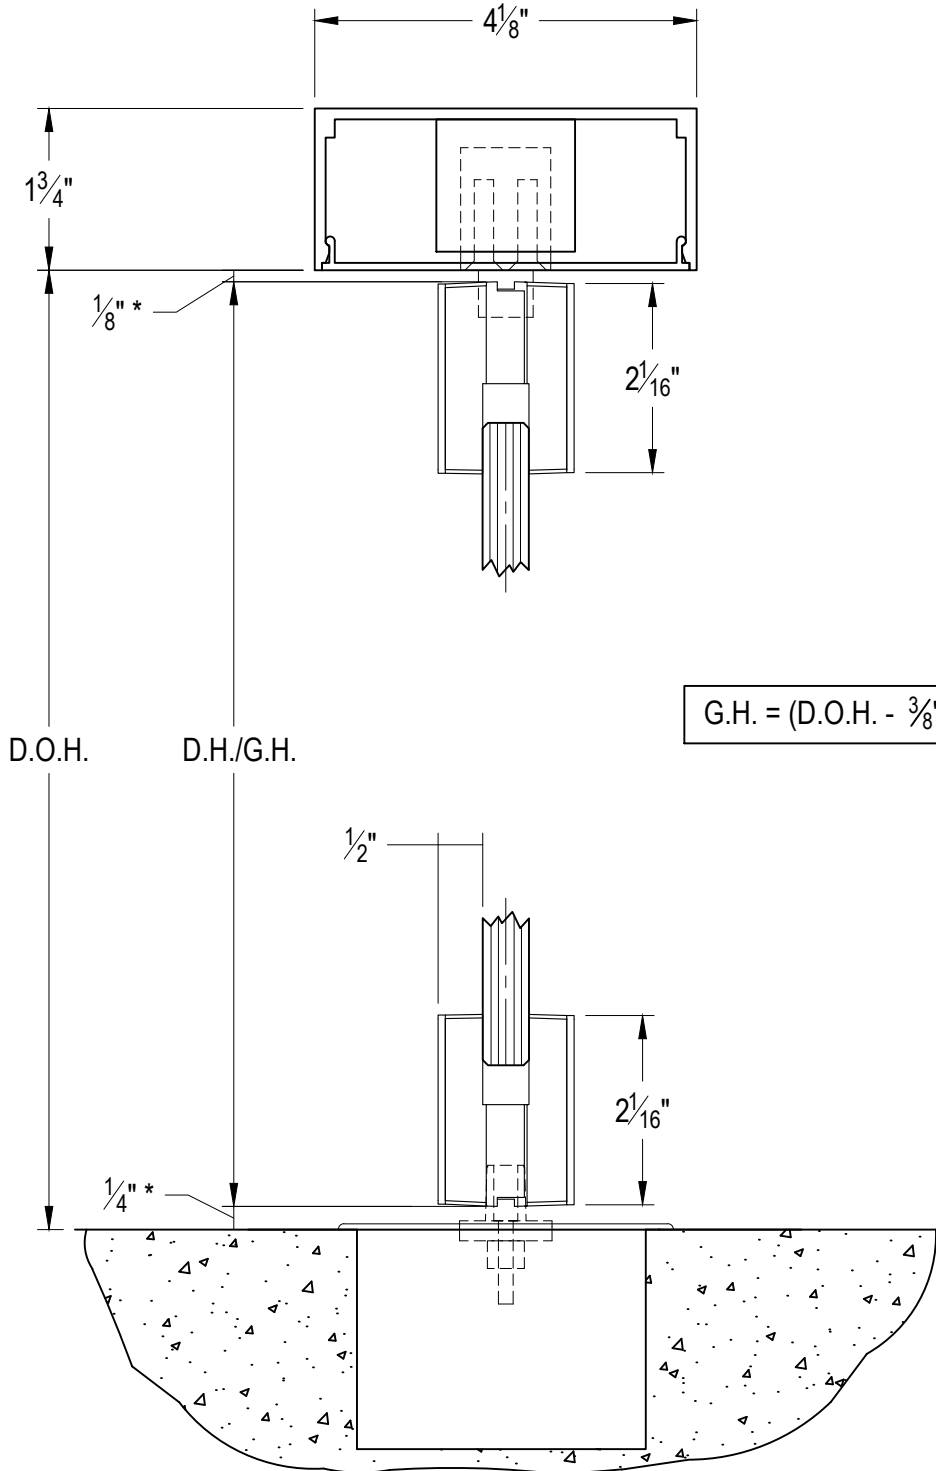

$$G.H. = (D.O.H. - \frac{3}{8}") *$$

dormakaba

Dorma Drive
 Reamstown, PA 17567
 800-523-8483

REV. DATE

TOLERANCES

UNLESS OTHERWISE SPECIFIED:

DECIMAL .XXX = $\pm .005$.XX = $\pm .01$ FRACTION $\pm 1/16$ DEGREE $\pm 3^\circ$

dormakaba EASI-FRONTS DOOR SET
 TYPE "A" - A05-PT10-PT20-01_41-BTS-M

PROPRIETARY AND CONFIDENTIAL

This document and information is the proprietary property of dormakaba. Any party, by accepting this document and information, assumes custody and control hereof and agrees that such is given in confidence and this document and the information set forth therein will not be copied, used or reproduced in whole or in part, nor its contents revealed to any person in any manner that would cause the loss or impairment of the owner's legal rights including, but not limited to, the owner's common law copyrights thereto.

DRAWN BY: KDE

DATE: 06.23.17

SCALE: 1:2

SHEET: 2 OF 2

DRAWING NO.

A05-PT10-PT20-01_41-BTS-M

DO NOT SCALE DRAWING

* OPENING CLEARANCE MAY VARY BASED ON SITE CONDITIONS. STANDARD CLEARANCES OF $\frac{1}{8}"$ USED UNLESS OTHERWISE INDICATED.