


**KEY:**

D.O.H. = DOOR OPENING HEIGHT

D.H. = DOOR HEIGHT

G.H. = GLASS HEIGHT

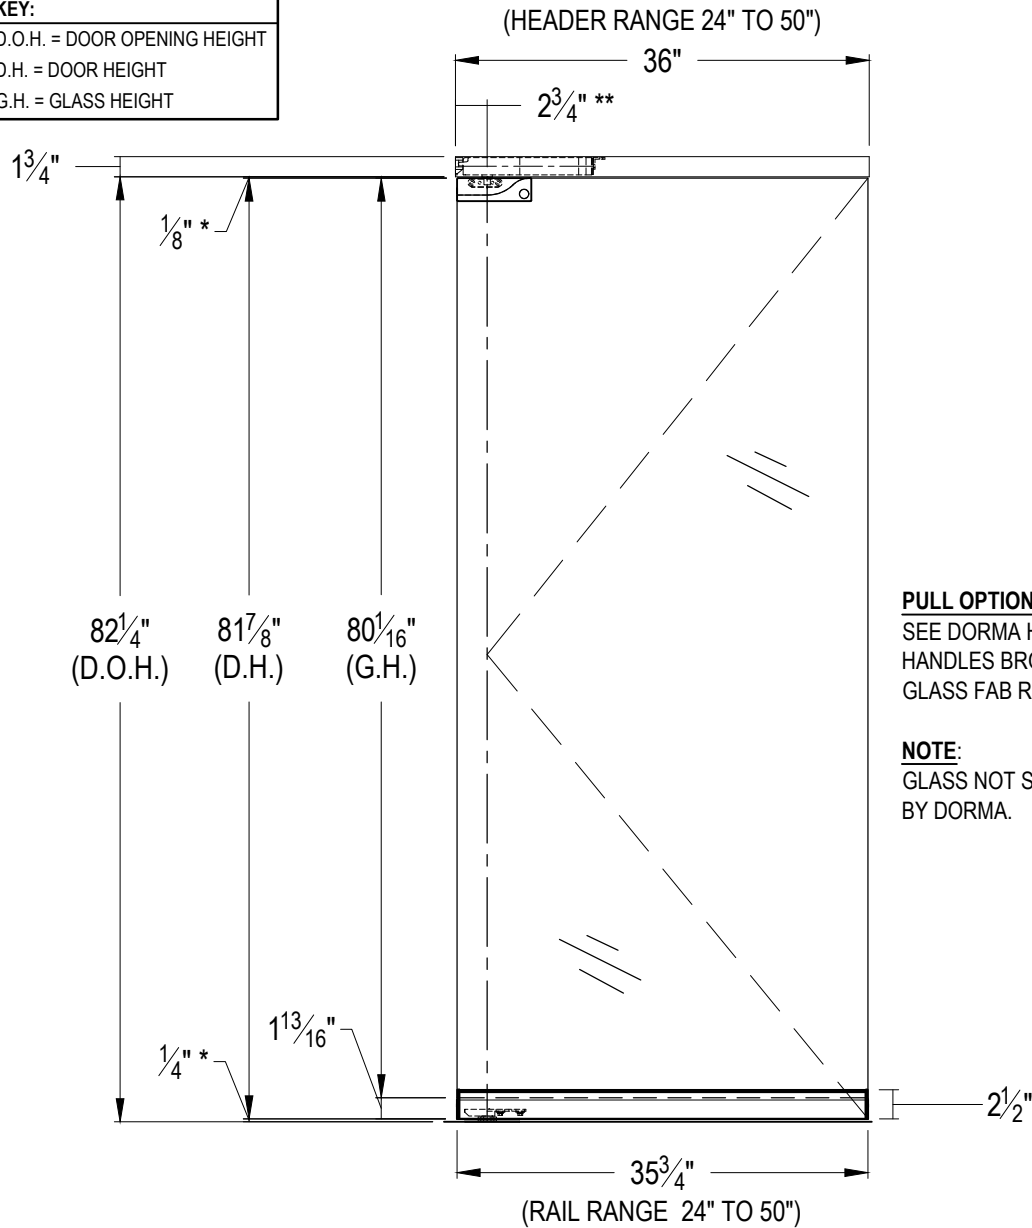

**PULL OPTIONS:**  
SEE DORMA HOUSINGS &  
HANDLES BROCHURE.  
GLASS FAB REQUIRED.

**NOTE:**  
GLASS NOT SUPPLIED  
BY DORMA.

**ART. NO. BP02T.75.152 (SHOWN)****SINGLE DOOR SYSTEM FOR 3/4" GLASS INCLUDES...**

QTY. 1 - #233.040 4-1/2" HEADER PREPPED FOR RTS88 CLOSER [SPECIFY FUNCTION]

QTY. 1 - #833.113 PT-22 TOP PATCH FITTING

QTY. 1 - #234.171 2-1/2" TAPERED BOTTOM RAIL WITH #928.055 PIVOT

**ART. NO. BP02T.75.152.X****PAIRED DOOR SYSTEM FOR 3/4" GLASS INCLUDES...**

QTY. 1 - #233.042 4-1/2" HEADER PREPPED FOR RTS88 CLOSERS [SPECIFY FUNCTION]

QTY. 2 - #833.113 PT-22 TOP PATCH FITTING

QTY. 2 - #234.171 2-1/2" TAPERED BOTTOM RAIL WITH #928.055 PIVOT

\* OPENING CLEARANCES MAY VARY BASED ON SITE CONDITIONS. STANDARD CLEARANCES OF 1/8" USED UNLESS OTHERWISE INDICATED.

\*\* PIVOT POINT CENTER LINE IS FROM FINISHED JAMB.



1520 Jabez Run  
Suite 303  
Millersville, MD 21108  
800.451.0649

REV.	DATE
△	08/16/16

**TOLERANCES**  
UNLESS OTHERWISE  
SPECIFIED:  
DECIMAL .XXX = ± .005  
.XX = ± .01  
FRACTION 1/16  
DEGREE ± 3°

**DORMA EASI-FRONT'S DOOR SET**  
**TYPE "BP" NO LOCK - BP75-2T-PT22-02\_45-RTS-U**

**PROPRIETARY AND CONFIDENTIAL**  
This document and information is the proprietary property of DORMA GLASS. Any party, by accepting this document and information, assumes custody and control hereof and agrees that such is given in confidence and this document and the information set forth therein will not be copied, used or reproduced in whole or in part, nor its contents revealed to any person in any manner that would cause the loss or impairment of the owner's legal rights including, but not limited to, the owner's common law copyrights thereto.

DRAWN BY: JA
DATE: 09.01.15
SCALE: 3/4"=1'-0"
SHEET: 1 OF 2
DRAWING NO. BP75-2T-PT22-02_45-RTS-U
DO NOT SCALE DRAWING

**KEY:**

D.O.H. = DOOR OPENING HEIGHT

D.H. = DOOR HEIGHT

G.H. = GLASS HEIGHT



1520 Jabez Run  
Suite 303  
Millersville, MD 21108  
800.451.0649

REV.	DATE
△	08/16/16

**TOLERANCES**  
 UNLESS OTHERWISE  
 SPECIFIED:

DECIMAL .XXX = ± .005


.XX = ± .01

FRACTION 1/16

DEGREE ± 3°

**DORMA EASI-FRONT'S DOOR SET**  
**TYPE "BP" NO LOCK - BP75-2T-PT22-02\_45-RTS-U**

**PROPRIETARY AND CONFIDENTIAL**  
 This document and information is the proprietary property of DORMA GLASS. Any party, by accepting this document and information, assumes custody and control hereof and agrees that such is given in confidence and this document and the information set forth therein will not be copied, used or reproduced in whole or in part, nor its contents revealed to any person in any manner that would cause the loss or impairment of the owner's legal rights including, but not limited to, the owner's common law copyrights thereto.

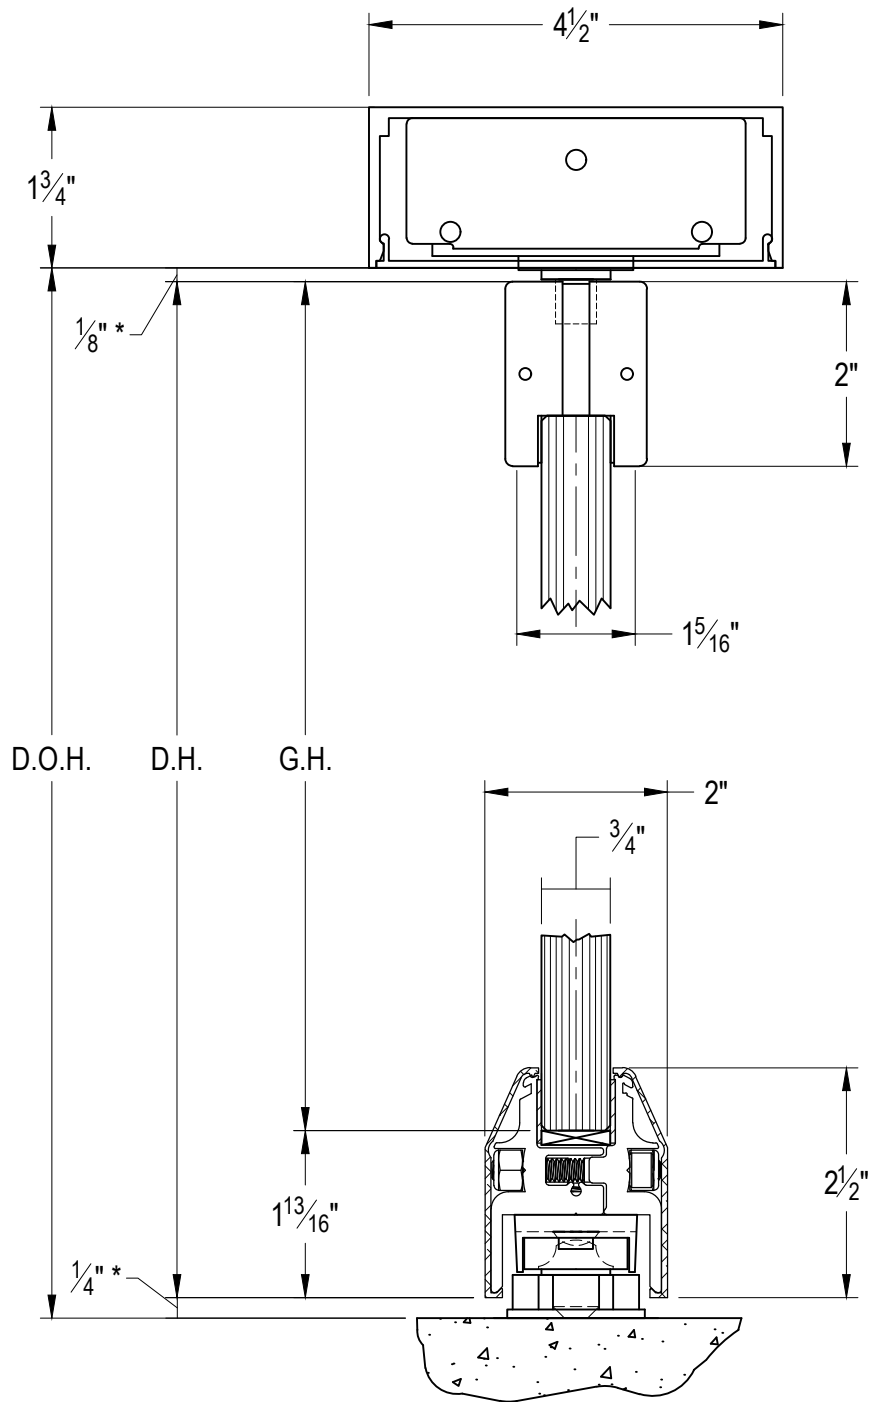

\* OPENING CLEARANCES MAY VARY BASED ON SITE CONDITIONS. STANDARD CLEARANCES SHOWN ARE USED IN FORMULA.

DRAWN BY: JA

DATE: 09.01.15

SCALE: 1:2

SHEET: 2 OF 2

DRAWING NO.

BP75-2T-PT22-02\_45-RTS-U

DO NOT SCALE DRAWING