


KEY:
D.O.H. = DOOR OPENING HEIGHT
D.H. = DOOR HEIGHT
G.H. = GLASS HEIGHT

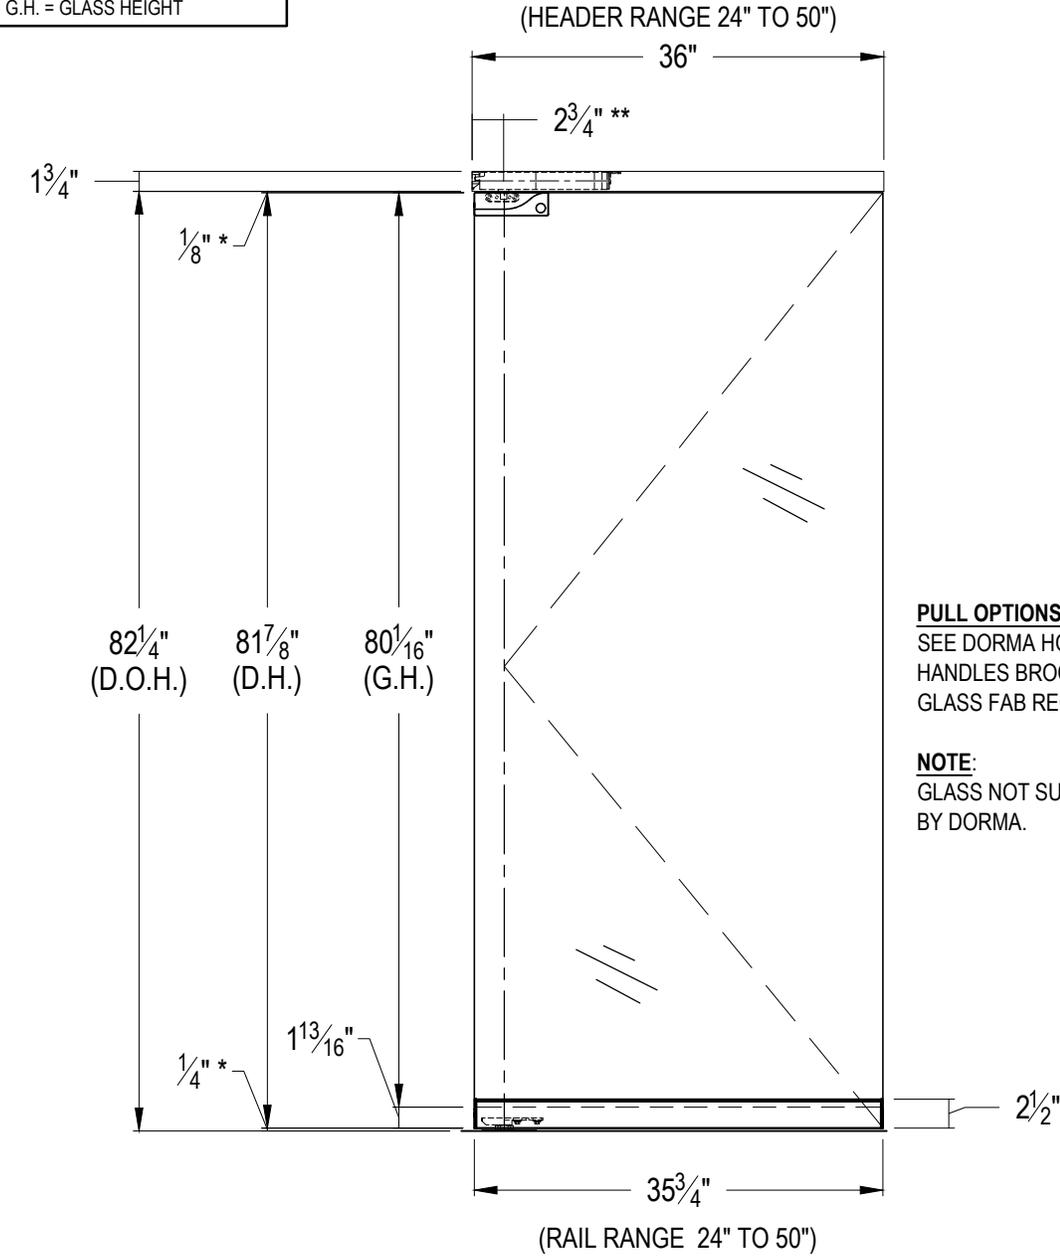

PULL OPTIONS:
SEE DORMA HOUSINGS & HANDLES BROCHURE.
GLASS FAB REQUIRED.

NOTE:
GLASS NOT SUPPLIED BY DORMA.

DORMA
1520 Jabez Run
Suite 303
Millersville, MD 21108
800.451.0649

REV.	DATE
△	07/19/16

TOLERANCES
UNLESS OTHERWISE SPECIFIED:
DECIMAL .XXX = ± .005
.XX = ± .01
FRACTION ± 1/16
DEGREE ± .3°

DORMA EASI-FRONT'S DOOR SET
TYPE "BP" NO LOCK - BP05-2S-PT22-02_45-RTS-U

PROPRIETARY AND CONFIDENTIAL
This document and information is the proprietary property of DORMA GLASS. Any party, by accepting this document and information, assumes custody and control hereof and agrees that such is given in confidence and this document and the information set forth therein will not be copied, used or reproduced in whole or in part, nor its contents revealed to any person in any manner that would cause the loss or impairment of the owner's legal rights including, but not limited to, the owner's common law copyrights thereto.

ART. NO. BP02S.5.135 (SHOWN)
SINGLE DOOR SYSTEM FOR 1/2" GLASS INCLUDES...
QTY. 1 - #233.040 4-1/2" HEADER PREPPED FOR RTS88 CLOSER [SPECIFY FUNCTION]
QTY. 1 - #833.112 PT-22 TOP PATCH FITTING
QTY. 1 - #234.037 2-1/2" BOTTOM RAIL WITH #928.055 PIVOT

ART. NO. BP02S.5.135.X
PAIRED DOOR SYSTEM FOR 1/2" GLASS INCLUDES...
QTY. 1 - #233.042 4-1/2" HEADER PREPPED FOR RTS88 CLOSERS [SPECIFY FUNCTION]
QTY. 2 - #833.112 PT-22 TOP PATCH FITTING
QTY. 2 - #234.037 2-1/2" BOTTOM RAIL WITH #928.055 PIVOT

* OPENING CLEARANCES MAY VARY BASED ON SITE CONDITIONS. STANDARD CLEARANCES OF 1/8" USED UNLESS OTHERWISE INDICATED.
** PIVOT POINT CENTER LINE IS FROM FINISHED JAMB.


DRAWN BY: JA
DATE: 08.31.15
SCALE: 3/4"=1'-0"
SHEET: 1 OF 2
DRAWING NO. BP05-2S-PT22-02_45-RTS-U
DO NOT SCALE DRAWING

KEY:
D.O.H. = DOOR OPENING HEIGHT
D.H. = DOOR HEIGHT
G.H. = GLASS HEIGHT

DORMA
 1520 Jabez Run
 Suite 303
 Millersville, MD 21108
 800.451.0649

REV.	DATE
△	07/19/16

TOLERANCES
 UNLESS OTHERWISE SPECIFIED:
 DECIMAL .XXX = ± .005
 .XX = ± .01
 FRACTION ± 1/16
 DEGREE ± .3°

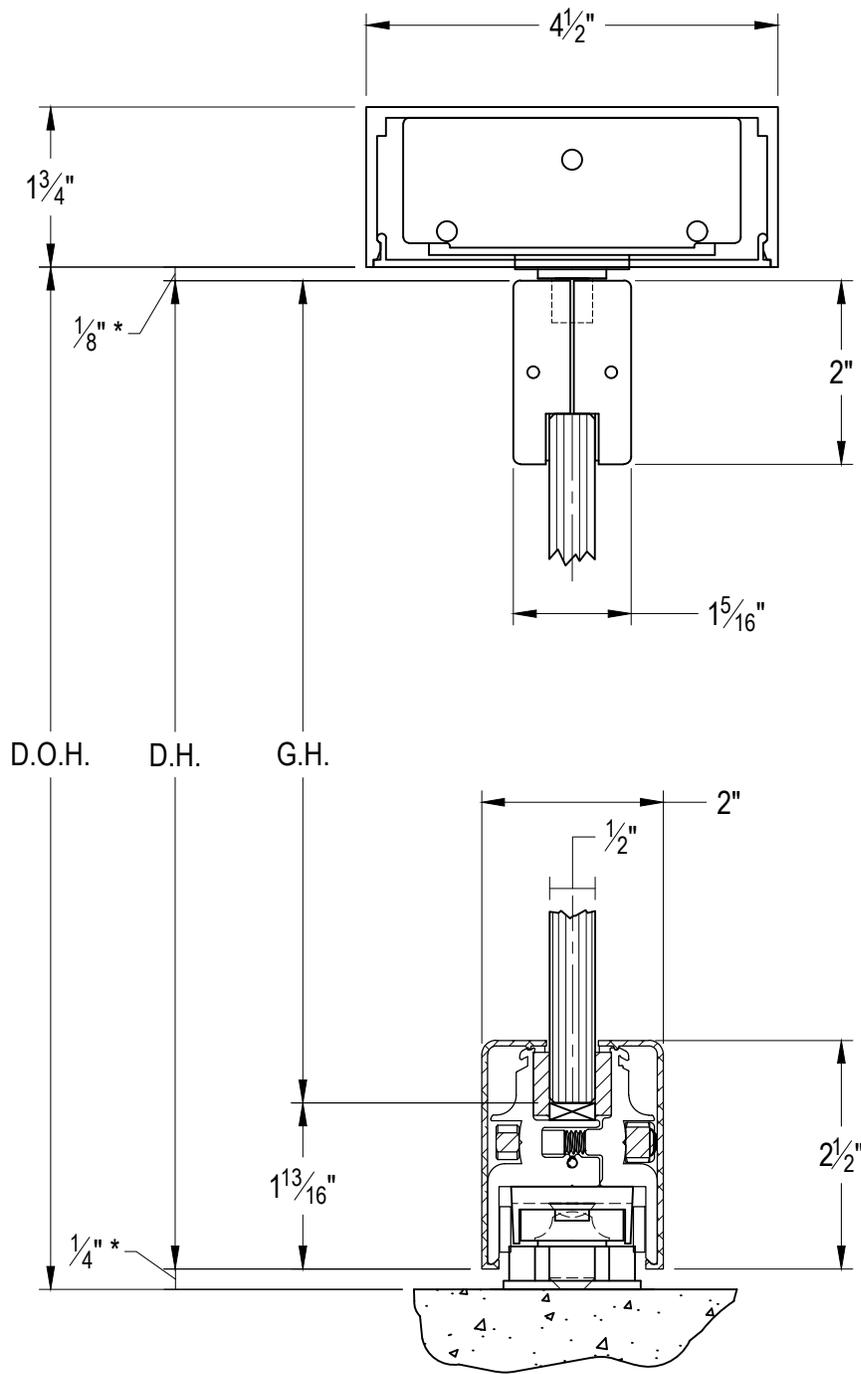

**DORMA EASI-FRONT'S DOOR SET
 TYPE "BP" NO LOCK - BP05-2S-PT22-02_45-RTS-U**

PROPRIETARY AND CONFIDENTIAL
 This document and information is the proprietary property of DORMA GLASS. Any party, by accepting this document and information, assumes custody and control hereof and agrees that such is given in confidence and this document and the information set forth therein will not be copied, used or reproduced in whole or in part, nor its contents revealed to any person in any manner that would cause the loss or impairment of the owner's legal rights including, but not limited to, the owner's common law copyrights thereto.

DRAWN BY: JA
DATE: 08.31.15
SCALE: 1:2
SHEET: 2 OF 2
DRAWING NO. BP05-2S-PT22-02_45-RTS-U
DO NOT SCALE DRAWING

* OPENING CLEARANCES MAY VARY BASED ON SITE CONDITIONS. STANDARD CLEARANCES SHOWN ARE USED IN FORMULA.