


KEY:
D.O.H. = DOOR OPENING HEIGHT
S.P.H. = SIDELITE PANEL HEIGHT
G.H. = GLASS HEIGHT

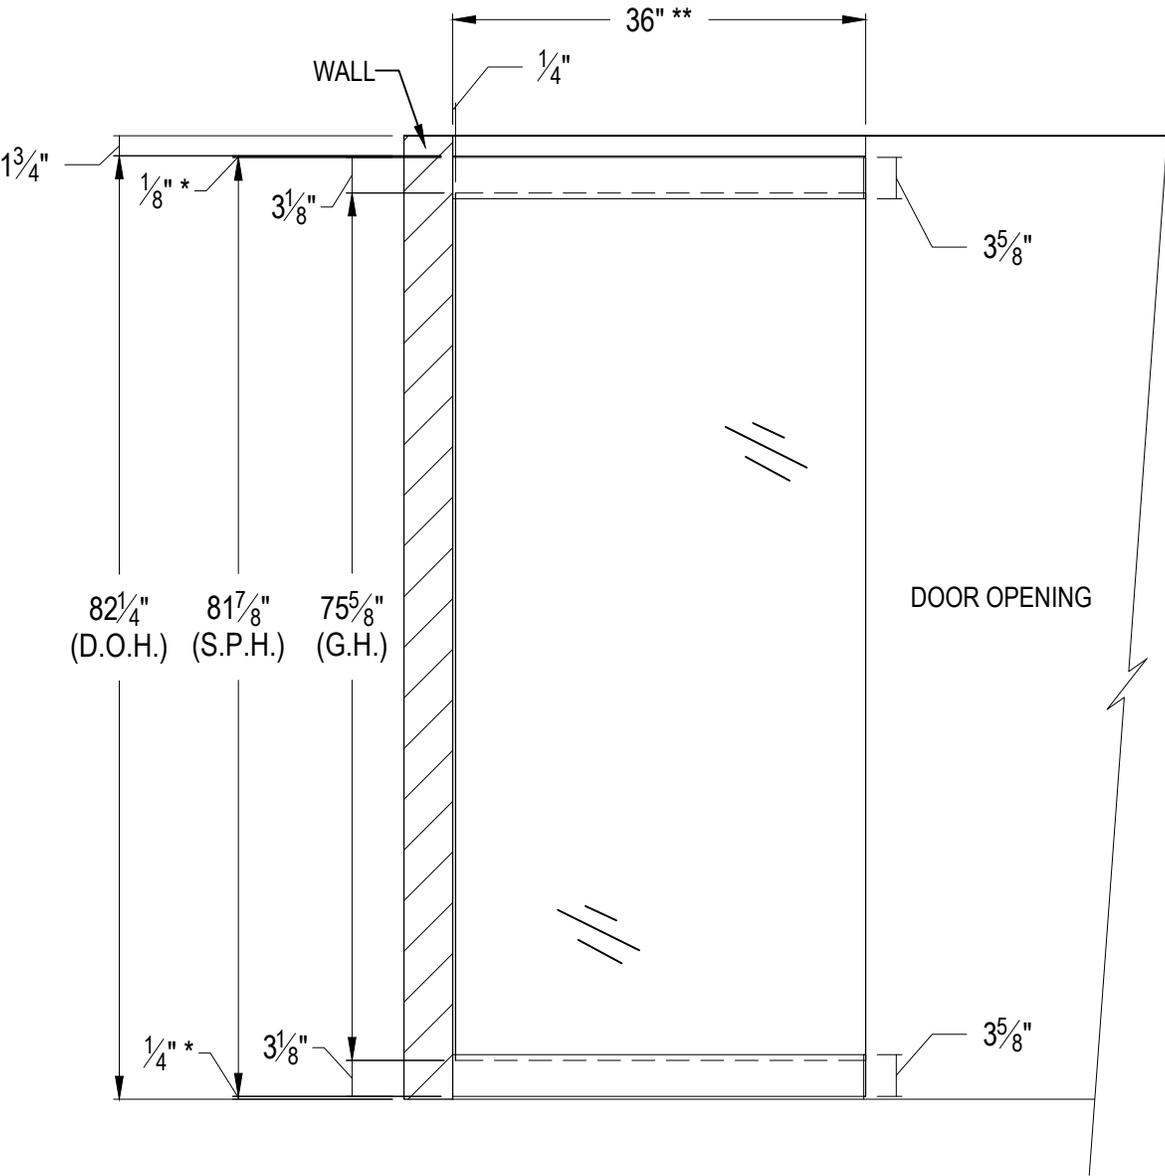

DORMA
 1520 Jabez Run
 Suite 303
 Millersville, MD 21108
 800.451.0649

REV.	DATE
1	01/04/10
2	07/18/16

TOLERANCES
 UNLESS OTHERWISE SPECIFIED:
 DECIMAL .XXX = ± .005
 .XX = ± .01
 FRACTION ± 1/16
 DEGREE ± 3°

DORMA EASI-FRONT'S FIXED PANEL SET
TWO SIDED SUPPORT GLAZING SYSTEM - DF05-3S-3S-01_45

PROPRIETARY AND CONFIDENTIAL
 This document and information is the proprietary property of DORMA GLAS. Any party, by accepting this document and information, assumes custody and control hereof and agrees that such is given in confidence and this document and the information set forth therein will not be copied, used or reproduced in whole or in part, nor its contents revealed to any person in any manner that would cause the loss or impairment of the owner's legal rights including, but not limited to, the owner's common law copyrights thereto.

ART. NO. DF03S.5.902

TWO SIDED SUPPORT GLAZING SYSTEM FOR 1/2" GLASS INCLUDES...

- #933.033 / #233.995 4-1/2" HEADER TUBE [SPECIFY LENGTH]
- #933.034 / #233.994 4-1/2" HEADER FLAT COVER [SPECIFY LENGTH]
- #225.201 3-5/8" HEAD DRI-FIT™ SIDELITE RAIL - QTY. 1 [SPECIFY LENGTH AND SADDLE]
- #225.201 3-5/8" SILL DRI-FIT™ SIDELITE RAIL - QTY. 1 [SPECIFY LENGTH AND SADDLE]
- #925.033 3-5/8" END CAP - QTY. 2
- #925.076 DRI-FIT™ GASKET


NOTE: GLASS NOT SUPPLIED BY DORMA.

* OPENING CLEARANCES MAY VARY BASED ON SITE CONDITIONS. STANDARD CLEARANCES OF 1/8" USED UNLESS OTHERWISE INDICATED.
 ** LINEAR PRODUCTS SOLD IN ONE FOOT INCREMENTS. THREE FOOT LENGTH IS SHOWN.

DRAWN BY: MW
DATE: 03.09.09
SCALE: 3/4" = 1'-0"
SHEET: 1 OF 2
DRAWING NO. DF05-3S-3S-01_45
DO NOT SCALE DRAWING

KEY:
D.O.H. = DOOR OPENING HEIGHT
S.P.H. = SIDELITE PANEL HEIGHT
G.H. = GLASS HEIGHT

SADDLE TYPES (NOT DRAWN TO SCALE)	
#925.051	
#925.050	
#925.049	

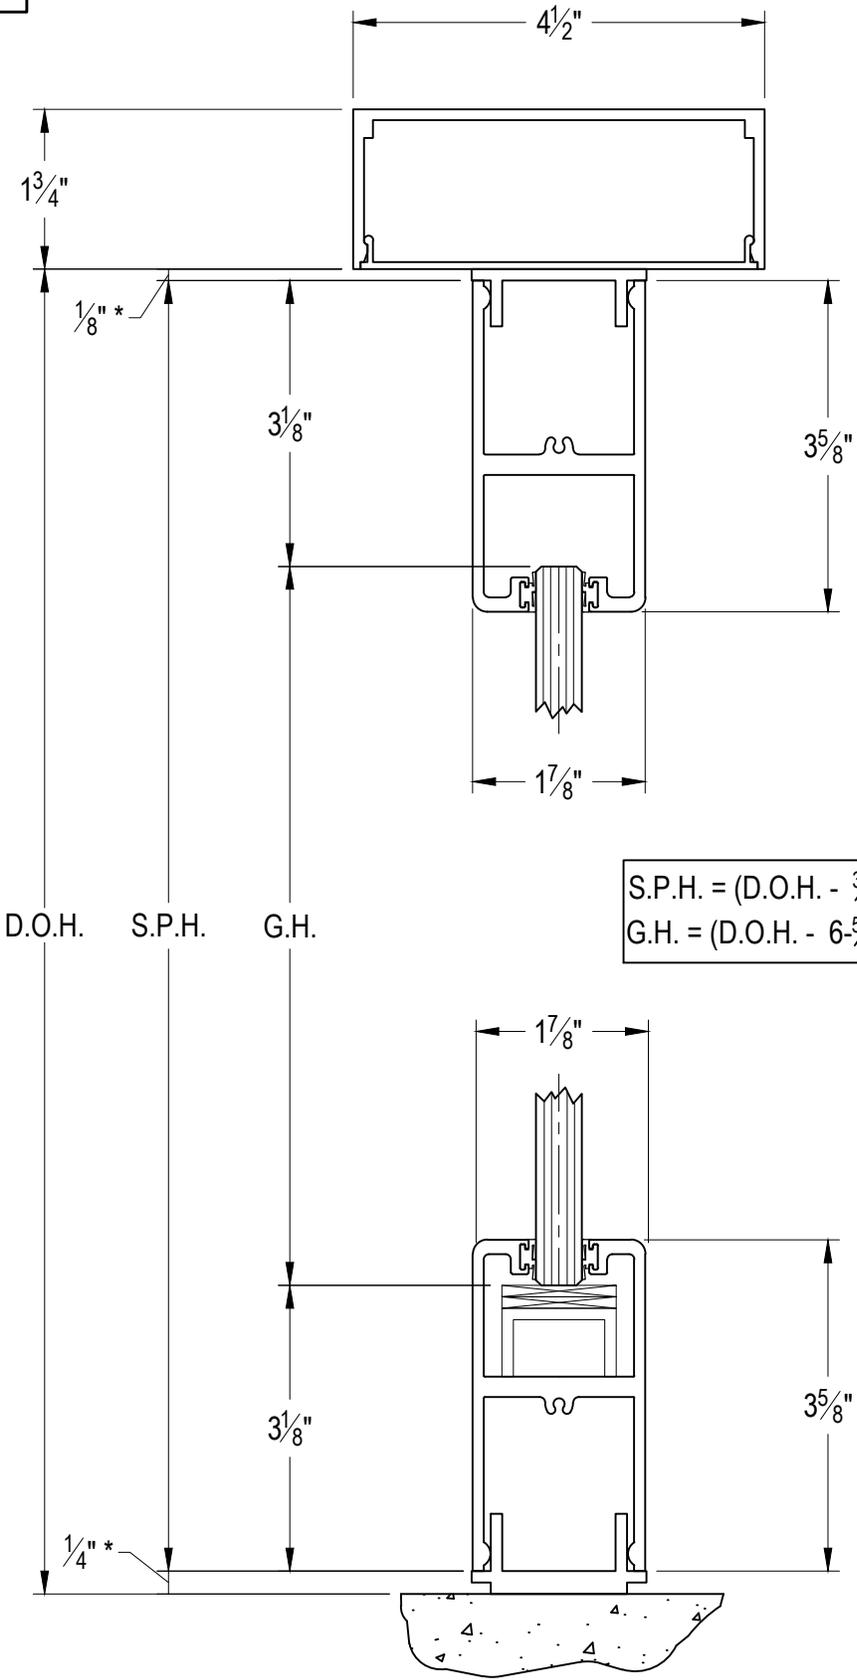

S.P.H. = (D.O.H. - 3/8")*
 G.H. = (D.O.H. - 6 5/8")

DORMA
 1520 Jabez Run
 Suite 303
 Millersville, MD 21108
 800.451.0649

REV.	DATE
1	01/04/10
2	07/18/16

TOLERANCES
 UNLESS OTHERWISE SPECIFIED:
 DECIMAL .XXX = ± .005
 .XX = ± .01
 FRACTION 1/16
 DEGREE ± .3°

DORMA EASI-FRONTS FIXED PANEL SET
TWO SIDED SUPPORT GLAZING SYSTEM - DF05-3S-3S-01_45

PROPRIETARY AND CONFIDENTIAL
 This document and information is the proprietary property of DORMA GLAS. Any party, by accepting this document and information, assumes custody and control hereof and agrees that such is given in confidence and this document and the information set forth therein will not be copied, used or reproduced in whole or in part, nor its contents revealed to any person in any manner that would cause the loss or impairment of the owner's legal rights including, but not limited to, the owner's common law copyright rights thereto.

DRAWN BY: MW
DATE: 03.09.09
SCALE: 1:2
SHEET: 2 OF 2
DRAWING NO. DF05-3S-3S-01_45
DO NOT SCALE DRAWING

* OPENING CLEARANCES MAY VARY BASED ON SITE CONDITIONS. STANDARD CLEARANCES SHOWN ARE USED IN FORMULA.