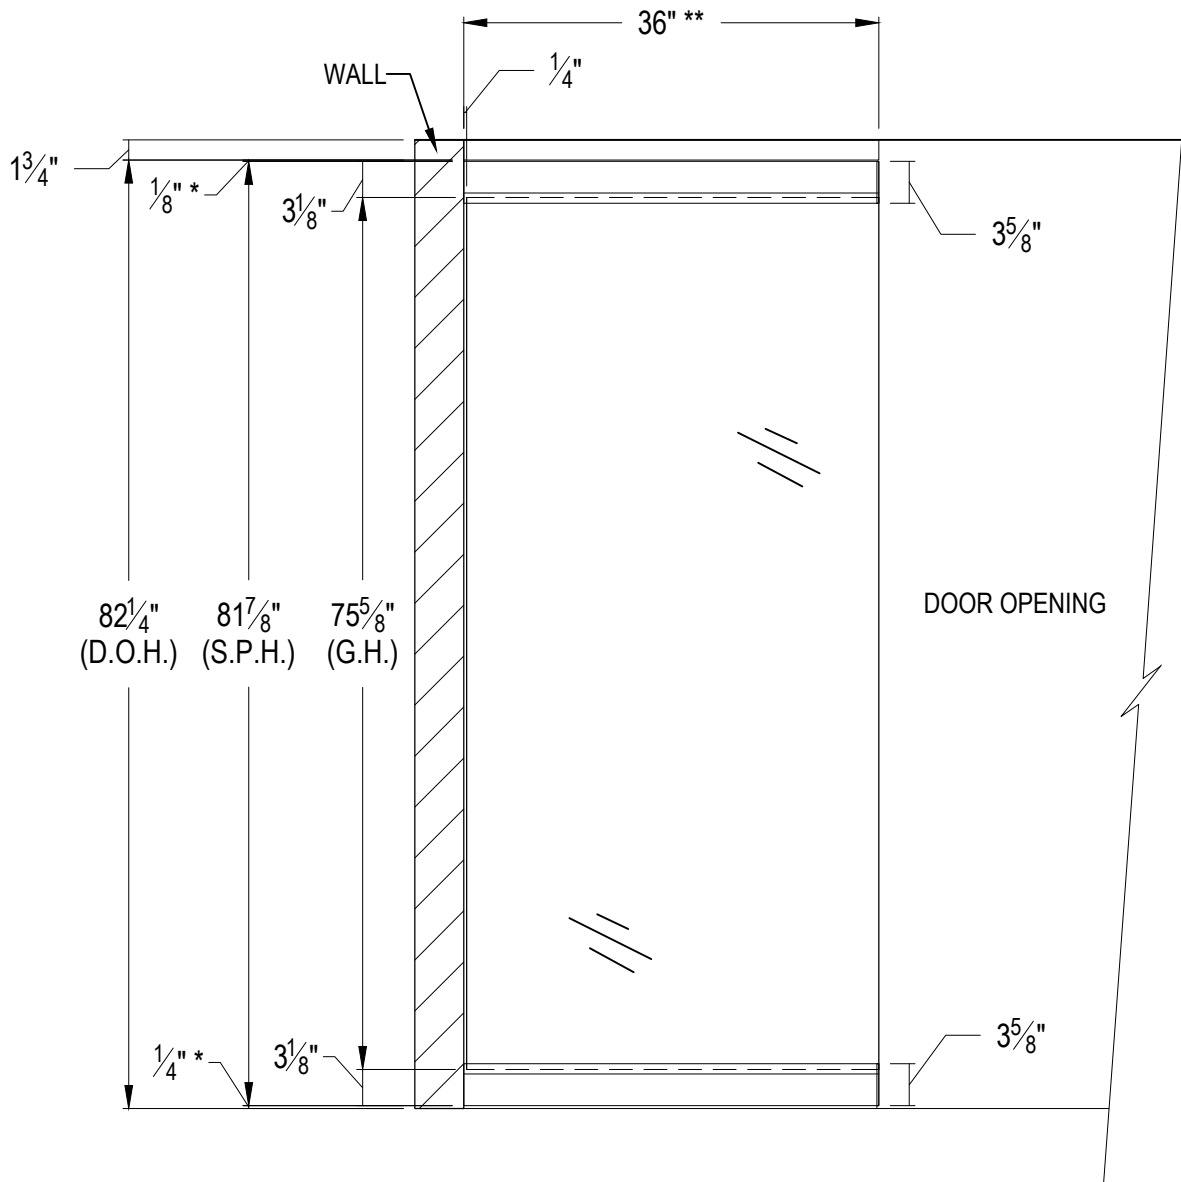


**KEY:**

D.O.H. = DOOR OPENING HEIGHT

S.P.H. = SIDELITE PANEL HEIGHT

G.H. = GLASS HEIGHT

**ART. NO. DF03T.5.903****TWO SIDED SUPPORT GLAZING SYSTEM FOR 1/2" GLASS INCLUDES...**

#933.032 / #233.999 4-1/8" HEADER TUBE [SPECIFY LENGTH]

#933.030 / #233.998 4-1/8" HEADER FLAT COVER [SPECIFY LENGTH]

#225.202 3-5/8" TAPERED HEAD DRI-FIT™ SIDELITE RAIL - QTY. 1 [SPECIFY LENGTH AND SADDLE]

#225.202 3-5/8" TAPERED SILL DRI-FIT™ SIDELITE RAIL - QTY. 1 [SPECIFY LENGTH AND SADDLE]

#925.034 3-5/8" TAPERED END CAP - QTY. 2

#925.076 DRI-FIT™ GASKET

**NOTE:** GLASS NOT SUPPLIED BY DORMA.

\* OPENING CLEARANCES MAY VARY BASED ON SITE CONDITIONS. STANDARD CLEARANCES OF 1/8" USED UNLESS OTHERWISE INDICATED.

\*\* LINEAR PRODUCTS SOLD IN ONE FOOT INCREMENTS. THREE FOOT LENGTH IS SHOWN.



1520 Jabez Run  
Suite 303  
Millersville, MD 21108  
800.451.0649

REV.	DATE
1	01/04/10
2	07/18/16

**TOLERANCES**

UNLESS OTHERWISE SPECIFIED:

DECIMAL .XXX = ± .005

.XX = ± .01

FRACTION 1/16

DEGREE ± 3°

**DORMA EASI-FRONT'S FIXED PANEL SET**  
**TWO SIDED SUPPORT GLAZING SYSTEM - DF05-3T-3T-01\_41**

PROPRIETARY AND CONFIDENTIAL

This document and information is the proprietary property of DORMA GLAS. Any party, by accepting this document and information, assumes custody and control hereof and agrees that such is given in confidence and this document and the information set forth therein will not be copied, used or reproduced in whole or in part, nor its contents revealed to any person in any manner that would cause the loss or impairment of the owner's legal rights including, but not limited to, the owner's common law copyrights thereto.

DRAWN BY: MW

DATE: 03.09.09

SCALE: 3/4" = 1'-0"

SHEET: 1 OF 2

 DRAWING NO.  
 DF05-3T-3T-01\_41

DO NOT SCALE DRAWING

**KEY:**

D.O.H. = DOOR OPENING HEIGHT

S.P.H. = SIDELITE PANEL HEIGHT

G.H. = GLASS HEIGHT



1520 Jabez Run  
Suite 303  
Millersville, MD 21108  
800.451.0649

REV.	DATE
1	01/04/10
2	07/18/16

**TOLERANCES**  
UNLESS OTHERWISE SPECIFIED:

DECIMAL .XXX = ± .005

XX = ± .01

FRACTION  $\pm \frac{1}{16}$   
DEGREE ± 3°

# DORMA EASI-FRONTS FIXED PANEL SET TWO SIDED SUPPORT GLAZING SYSTEM - DF05-3T-01\_41

PROPRIETARY AND CONFIDENTIAL  
This document and information is the proprietary property of DORMA GLAS. Any party, by accepting this document and information, assumes custody and control hereof and agrees that such is given in confidence and this document and the information set forth therein will not be copied, used or reproduced in whole or in part, nor its contents revealed to any person in any manner that would cause the loss or impairment of the owner's legal rights including, but not limited to, the owner's common law copyrights thereto.

DRAWN BY: MW


DATE: 03.09.09

SCALE: 1:2


SHEET: 2 OF 2

DRAWING NO.  
DF05-3T-3T-01\_41


DO NOT SCALE DRAWING

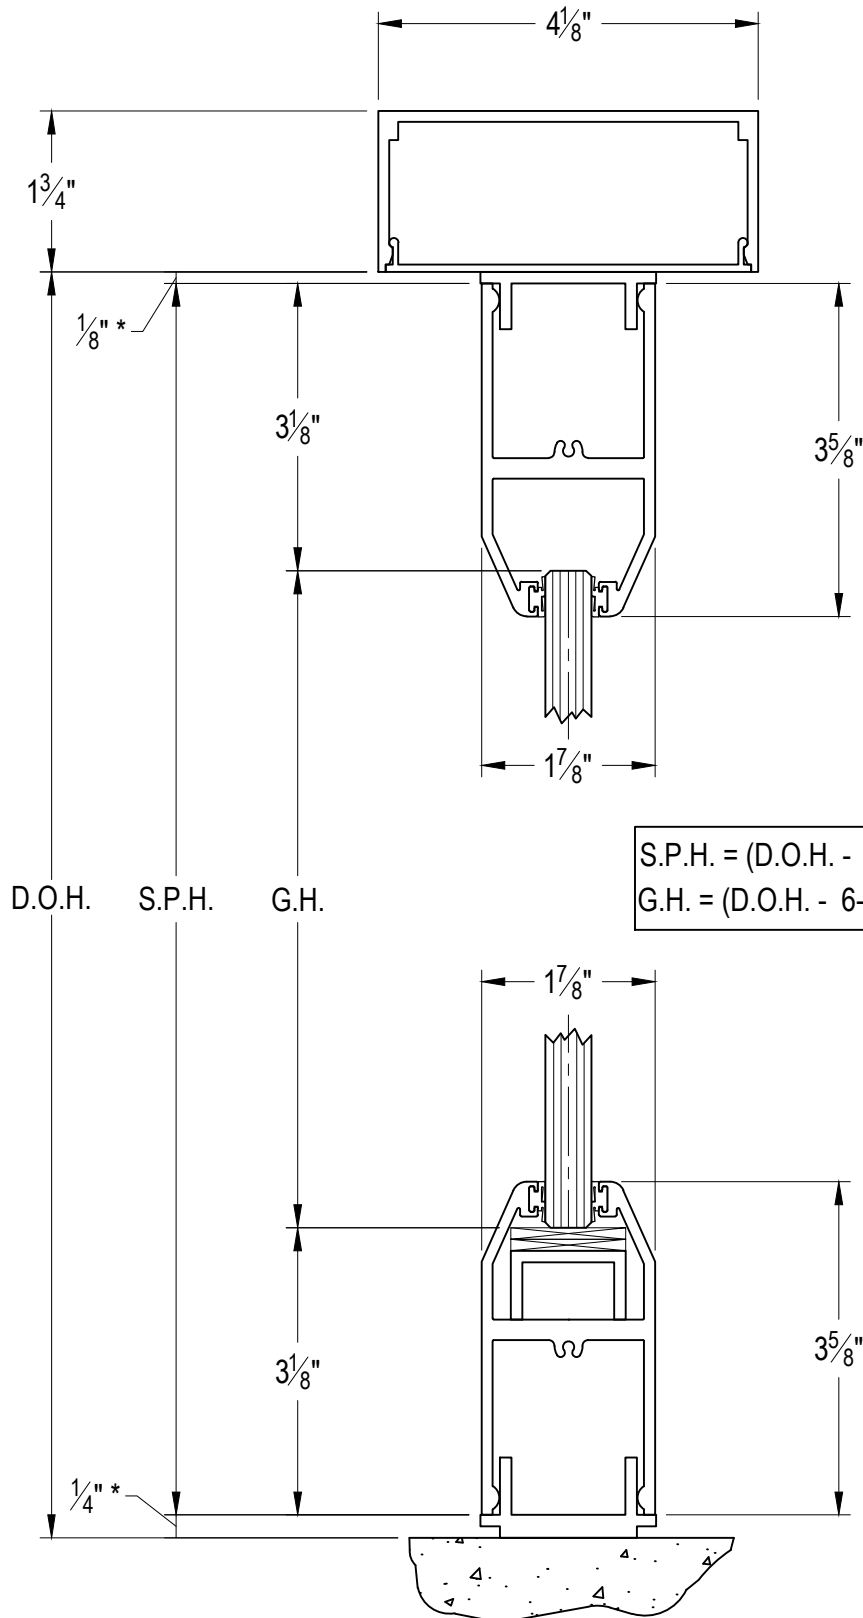**SADDLE TYPES**  
(NOT DRAWN TO SCALE)


## #925.051

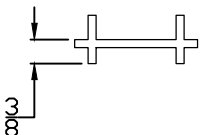

## #925.050

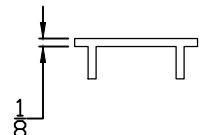

## #925.049

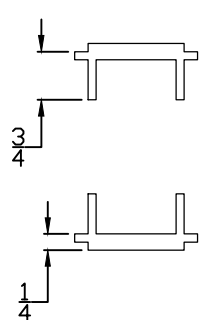

\* OPENING CLEARANCES MAY VARY BASED ON SITE CONDITIONS. STANDARD CLEARANCES SHOWN ARE USED IN FORMULA.