


KEY:
D.O.H. = DOOR OPENING HEIGHT
S.P.H. = SIDELITE PANEL HEIGHT
G.H. = GLASS HEIGHT

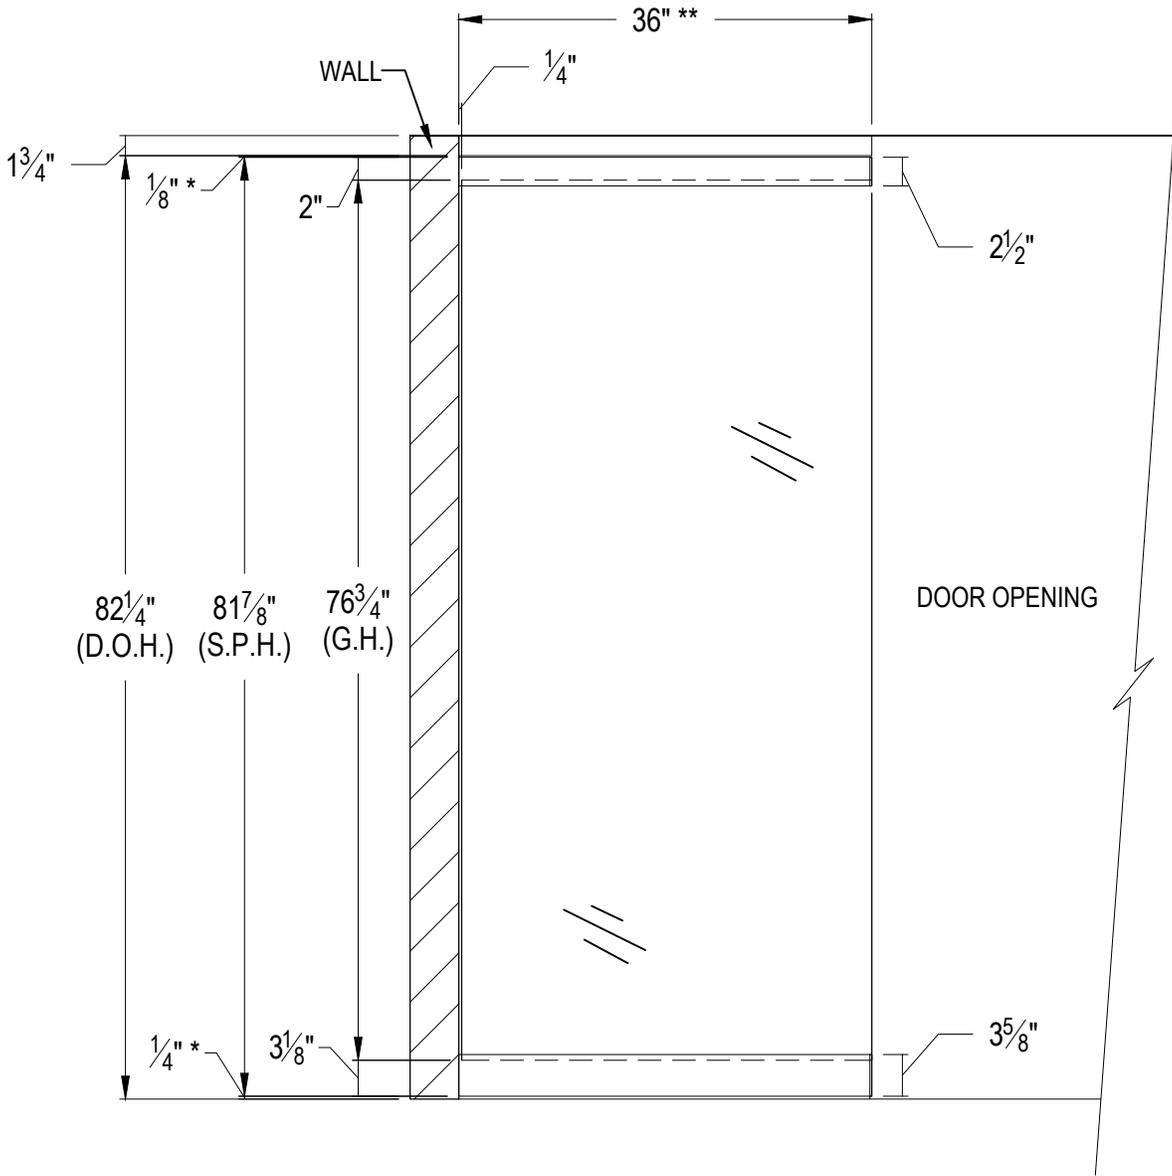

DORMA
 1520 Jabez Run
 Suite 303
 Millersville, MD 21108
 800.451.0649

REV.	DATE
△	07/18/16

TOLERANCES
 UNLESS OTHERWISE SPECIFIED:
 DECIMAL .XXX = ± .005
 .XX = ± .01
 FRACTION ± 1/16
 DEGREE ± 3°

DORMA EASI-FRONTS FIXED PANEL SET
TWO SIDED SUPPORT GLAZING SYSTEM - DF05-3S-2S-01_45

PROPRIETARY AND CONFIDENTIAL
 This document and information is the proprietary property of DORMA GLASS. Any party, by accepting this document and information, assumes custody and control hereof and agrees that such is given in confidence and this document and the information set forth therein will not be copied, used or reproduced in whole or in part, nor its contents revealed to any person in any manner that would cause the loss or impairment of the owner's legal rights including, but not limited to, the owner's common law copyrights thereto.

ART. NO. DF02S.5.910

TWO SIDED SUPPORT GLAZING SYSTEM FOR 1/2" GLASS INCLUDES...

- #933.033 / #233.995 4-1/2" HEADER TUBE [SPECIFY LENGTH]
- #933.034 / #233.994 4-1/2" HEADER FLAT COVER [SPECIFY LENGTH]
- #234.046 2-1/2" HEAD DRI-FIT™ SIDELITE RAIL - QTY. 1 [SPECIFY LENGTH AND SADDLE]
- #225.201 3-5/8" SILL DRI-FIT™ SIDELITE RAIL - QTY. 1 [SPECIFY LENGTH AND SADDLE]
- #934.050 2-1/2" END CAP - QTY. 1 / #934.051 2-1/2" END CAP FOR CLADDING
- #925.033 3-5/8" END CAP - QTY. 1
- #925.103 SCREW - QTY. 2
- #925.147 DRI-FIT™ GASKET

NOTE: GLASS NOT SUPPLIED BY DORMA.

* OPENING CLEARANCES MAY VARY BASED ON SITE CONDITIONS. STANDARD CLEARANCES OF 1/8" USED UNLESS OTHERWISE INDICATED.
 ** LINEAR PRODUCTS SOLD IN ONE FOOT INCREMENTS. THREE FOOT LENGTH IS SHOWN.

DRAWN BY: JA
DATE: 08.21.15
SCALE: 3/4" = 1'-0"
SHEET: 1 OF 2
DRAWING NO. DF05-3S-2S-01_45
DO NOT SCALE DRAWING

SADDLE TYPES 2.5" RAILS (NOT DRAWN TO SCALE)	
#934.140	
#934.138	
#934.137	
#934.136	
#934.135	


SADDLE TYPES (NOT DRAWN TO SCALE)	
#925.051	
#925.050	
#925.049	

KEY:
 D.O.H. = DOOR OPENING HEIGHT
 S.P.H. = SIDELITE PANEL HEIGHT
 G.H. = GLASS HEIGHT

DORMA
 1520 Jabez Run
 Suite 303
 Millersville, MD 21108
 800.451.0649

REV.	DATE
△	07/18/16

TOLERANCES
 UNLESS OTHERWISE
 SPECIFIED:
 DECIMAL .XXX = ± .005
 XX = ± .01
 FRACTION 1/16
 DEGREE ± 3°

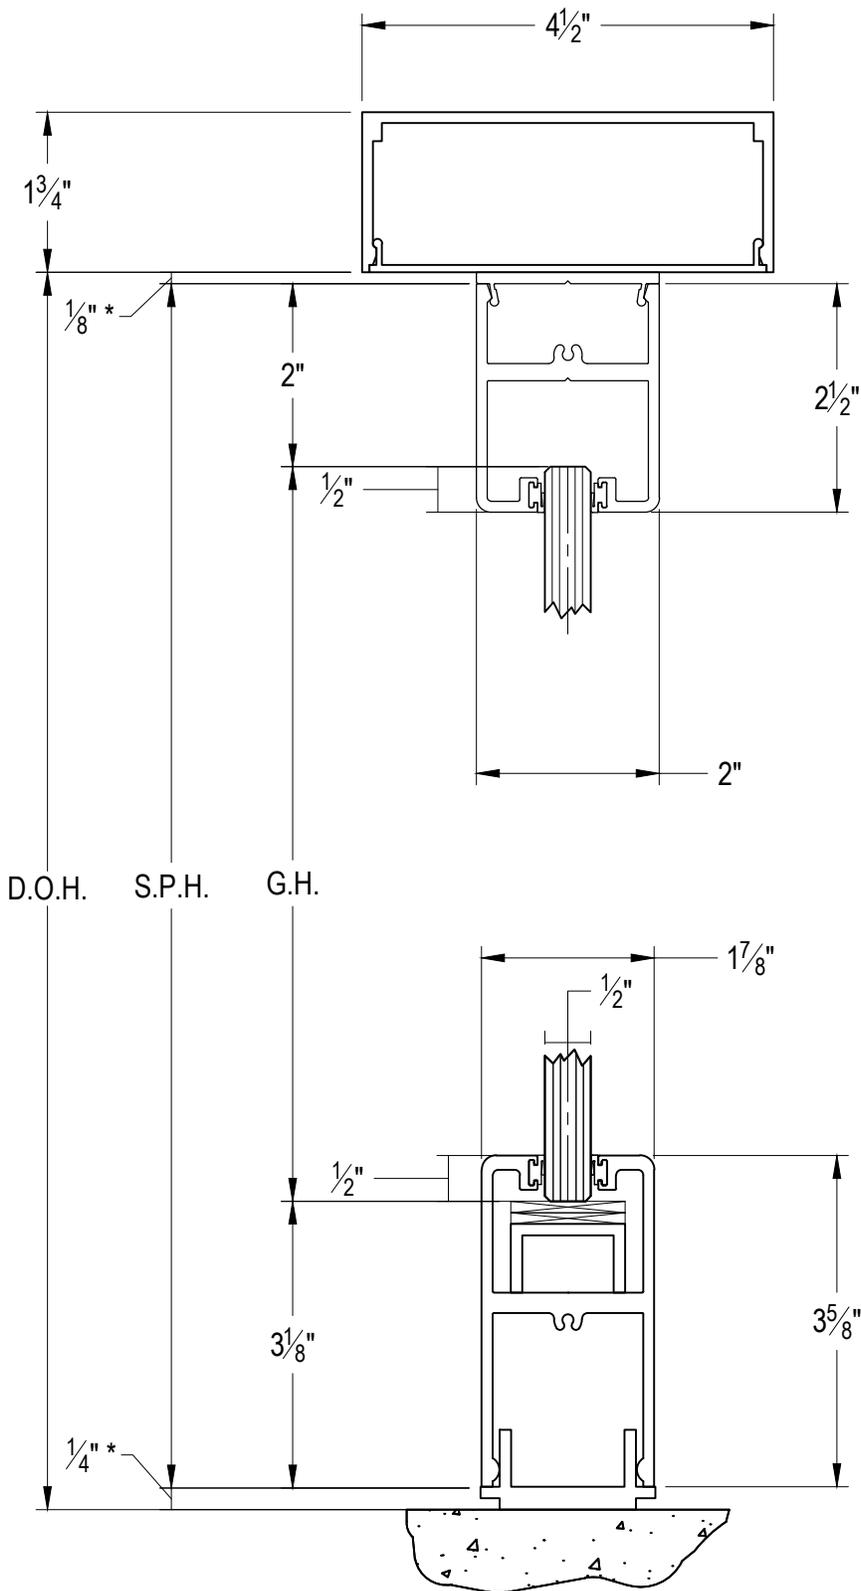

DORMA EASI-FRONTS FIXED PANEL SET
TWO SIDED SUPPORT GLAZING SYSTEM - DF05-3S-2S-01_45

PROPRIETARY AND CONFIDENTIAL
 This document and information is the proprietary property of DORMA GLASS. Any party, by accepting this document and information, assumes custody and control hereof and agrees that such is given in confidence and this document and the information set forth therein will not be copied, used or reproduced in whole or in part, nor its contents revealed to any person in any manner that would cause the loss or impairment of the owner's legal rights including, but not limited to, the owner's common law copyrights thereto.

DRAWN BY: JA
DATE: 08.21.15
SCALE: 1:2
SHEET: 2 OF 2
DRAWING NO. DF05-3S-2S-01_45
DO NOT SCALE DRAWING

* OPENING CLEARANCES MAY VARY BASED ON SITE CONDITIONS. STANDARD CLEARANCES SHOWN ARE USED IN FORMULA.