


PART No.

PROJECT:
 DESIGNED: L.R.HAJDU
 CHECKED:
 APPROVED:
 DRAWN: L.R.HAJDU
 SCALE: 1:1
 DATE: 19-05-2014

WITHIN 0.01, ANY DIAMETER TO CENTER LINE
 WITHIN 0.01, ANY FACE TO CENTER LINE

ALL DIMENSIONS IN MILLIMETRES UNLESS OTHERWISE SPECIFIED
 TOLERANCES: ±0.1 UNLESS OTHERWISE SPECIFIED
 MACHINING SURFACE FINISH: 3.2 UNLESS OTHERWISE SPECIFIED
 HEAT TREATMENT: NIL

REMOVE ALL BURRS, SHARP CORNERS AND PROCESSING RESIDUE DRAWN TO AS1100 DIMENSIONS IN MILLIMETRES

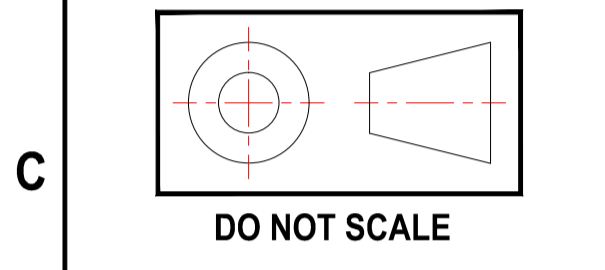

DORMA
 46 ABBOTT ROAD - HALLAM
 VICTORIA 3803
 PO BOX 1036
 NARRE WARREN 3805
 AUSTRALIA
 FAX: (03) 9756 3767
 PHONE: (03) 9796 4111
 WEB SITE: www.dorma.com.au
DORMA Automatics Pty. Ltd.


DORMA Automatics Pty. Ltd.
 INFORMATION SHOWN ON THIS DRAWING MAY ORIGINATE FROM OUTSIDE THE COMPANY. NO MANUFACTURE OR RE-SOURCING SHOULD BE MADE WITHOUT PRIOR CONSULTATION WITH THE MANAGER, ENGINEERING SERVICES.

THIS DOCUMENT CONTAINS CONFIDENTIAL INFORMATION WHICH MUST NOT BE COPIED WHOLLY OR IN PART, NOR DISCLOSED TO ANY PERSON WITHOUT OUR PRIOR AUTHORITY IN WRITING.
 © DORMA Automatics Pty. Ltd. 2002.

DISCLAIMER:-
 ALL ILLUSTRATIONS AND SPECIFICATIONS PRESENTED IN THIS DRAWING ARE A GUIDE ONLY FOR THE INSTALLATION OF DORMA AUTOMATIC DOOR OPERATORS. THESE ARE BASED ON THE LATEST PRODUCT INFORMATION AVAILABLE AT THE TIME. FOR ALL CASES, CALCULATIONS FOR THE STRUCTURAL PERFORMANCE AND SITE CONDITIONS MUST BE COMPLETED BY A QUALIFIED STRUCTURAL ENGINEER.

GENERAL NOTES:

MOUNTING HEIGHT = UNDERSIDE OF OPERATOR TO FINISHED FLOOR LEVEL

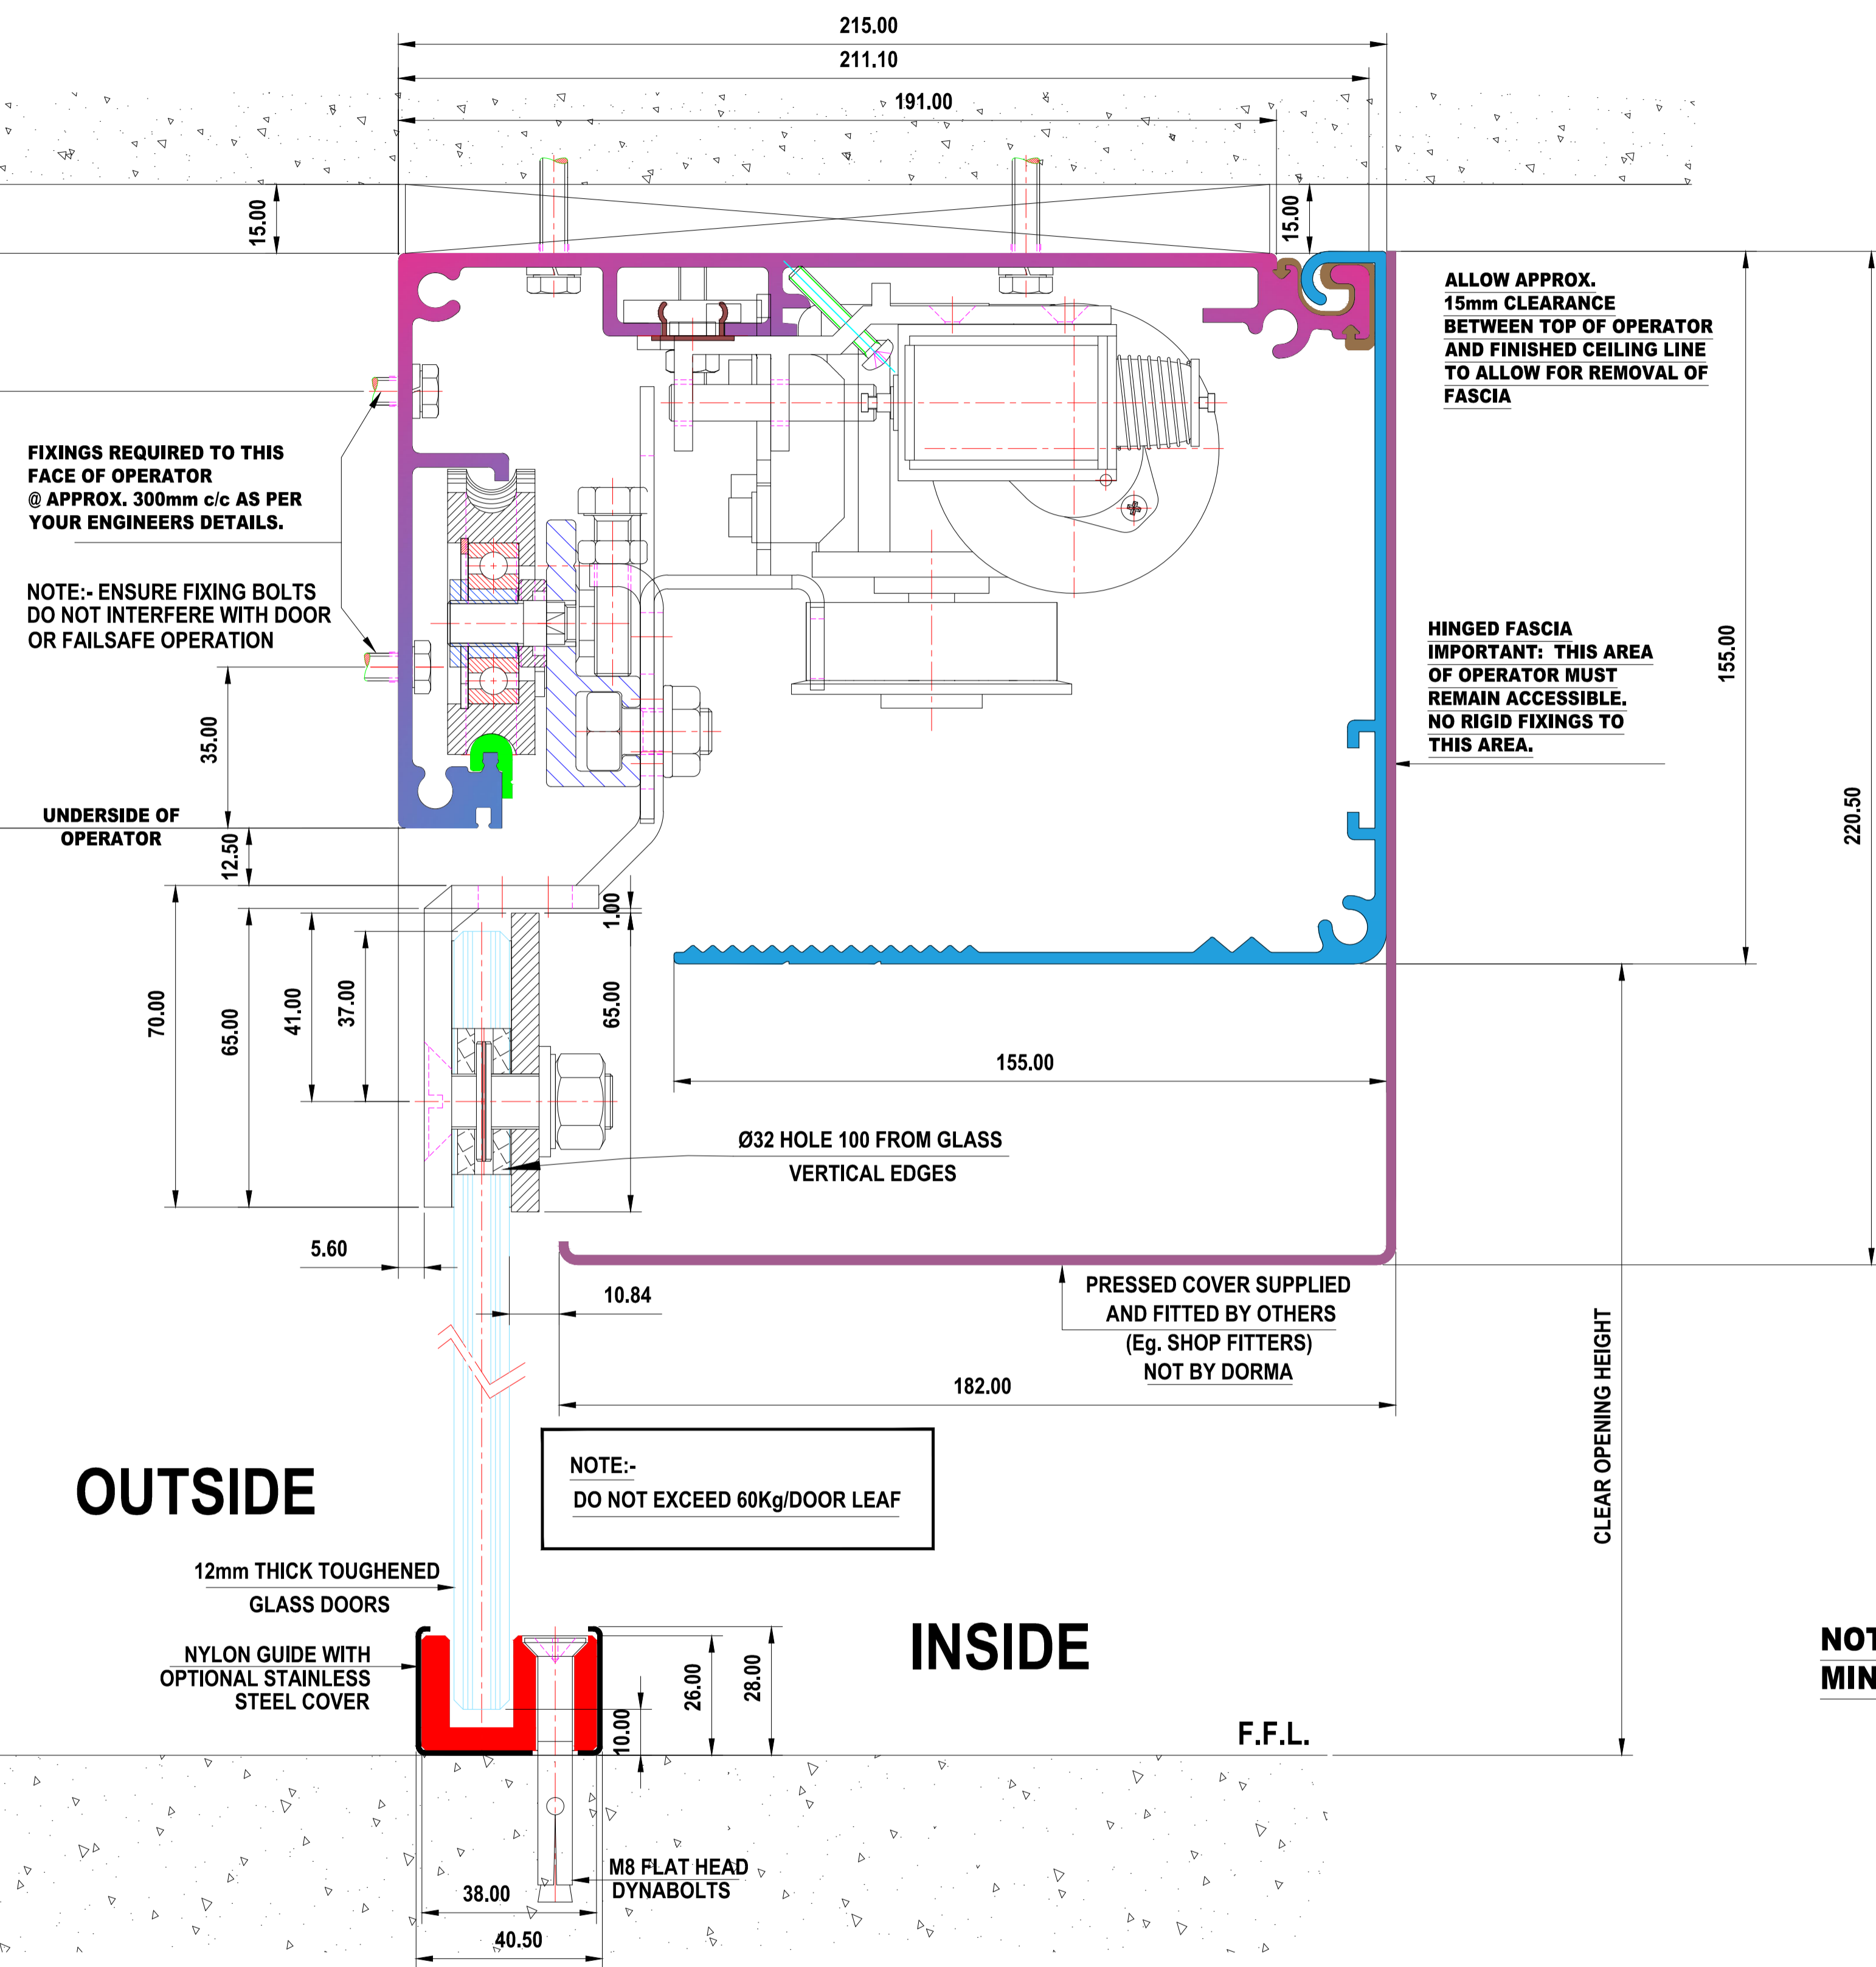

NOTE:-
 MINIMUM DOOR LEAF WIDTH 600mm

PLEASE NOTE:-
 Extra Holes Required in Glass for;
 Any Frameless Door Leaf 1300mm or Wider & Will Also Require an Extra Frameless Bogie as per TIB40

Extra Holes Required in Glass for;
 Any Frameless Door Leaf 1800mm or Wider & Will Also Require Two Hanger Bar Sets as per TIB40(Addendum)

MATERIAL:	1	TITLE:	DORMA HD200 AUTOMATIC DOOR OPERATOR	
FINISH:	1	DRG No:	106-01-004	REV.
	A1			