
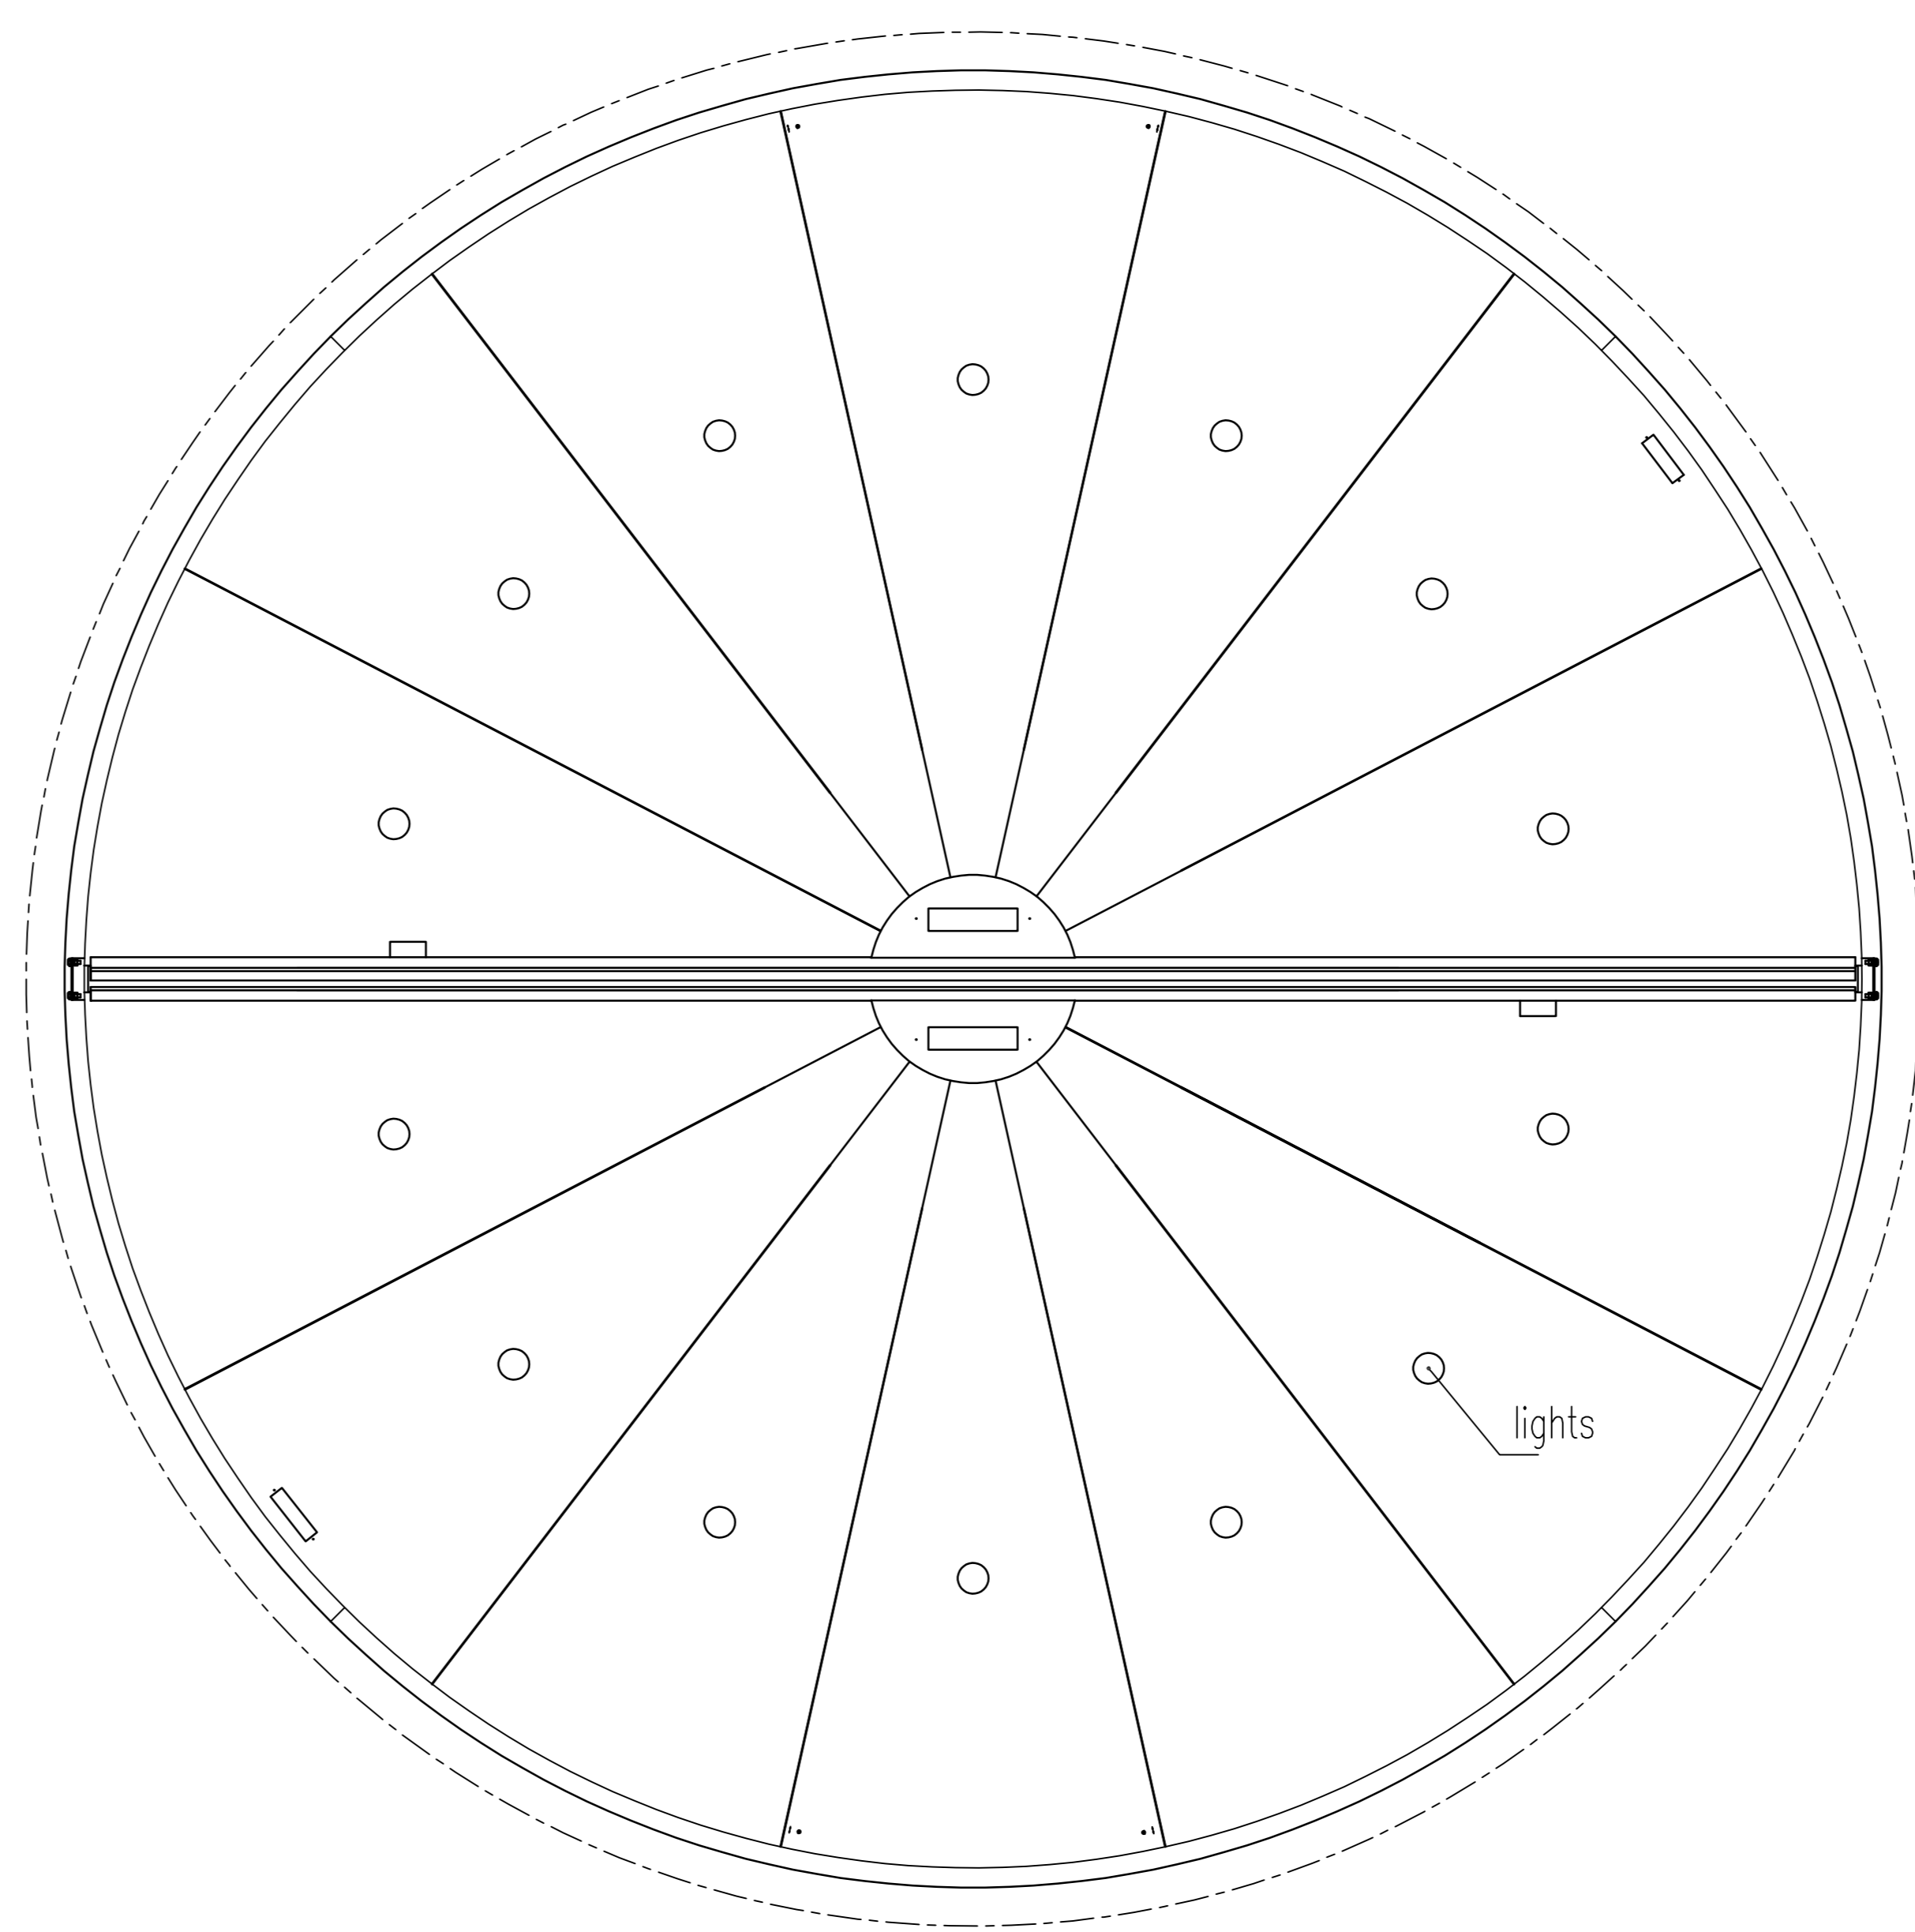


D - Internal Diameter  
 LH - Passage Height  
 CH - Canopy Height  
 LW - Passage Width-Revolving door  
 LW\_S - Passage Width-Sliding door  
 B1 - External Diameter Drum wall  
 B2 - External Diameter Canopy

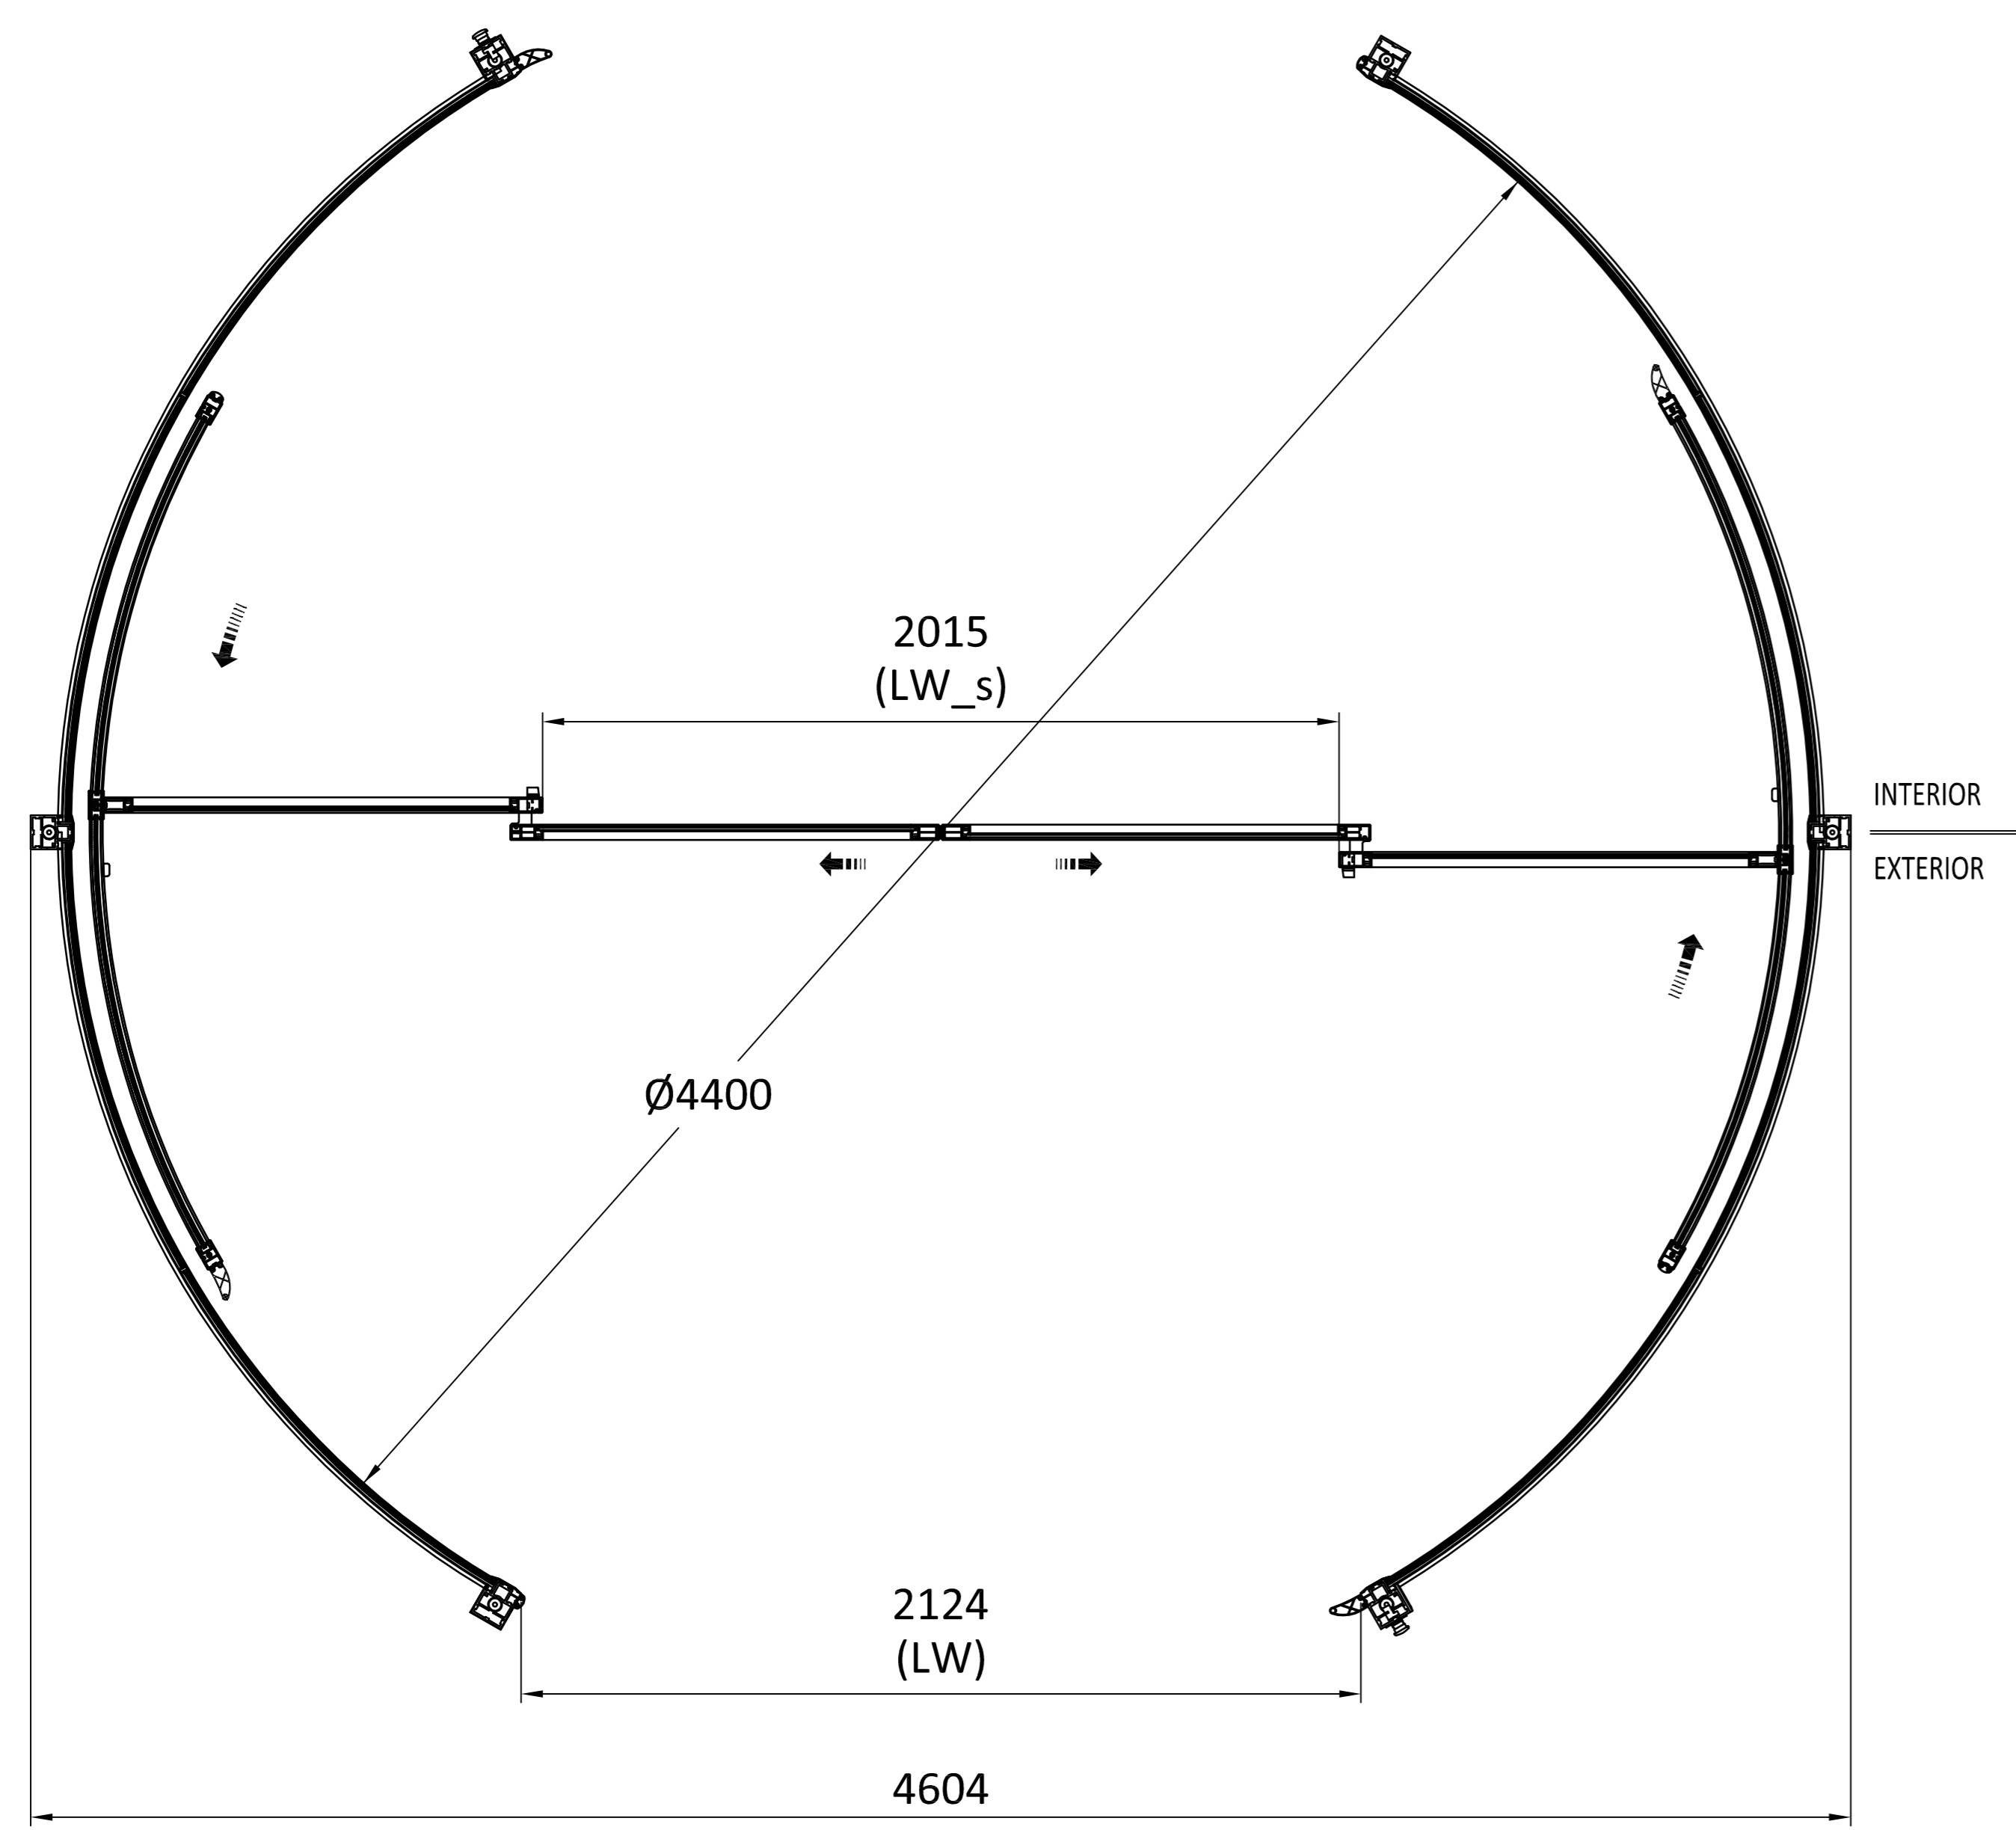

Top view of ceiling

Contract Number

APPROVAL SIGNATURE


Safety Kits

- Standard Safety Kits, Recessed mounted
- PLUS Safety Kits, Recessed Comply with DIN 18650 / EN 16005

\* The sensors qty and layout maybe different from the view for different diameter, please ask for details if need to be shown in your Architect Drawing.

Tolerance reference to DIN7168 T1-g (±5mm)

<b>dormakaba</b>		dormakaba China Ltd. No. 101 Tongsheng Road, Suzhou Industrial park, Jiangsu 215126, China
Door type	KTC-2(III) without showcase	Page 1
Project	project name	Of 3
Use this drawing together with SPECIFICATION LIST.		

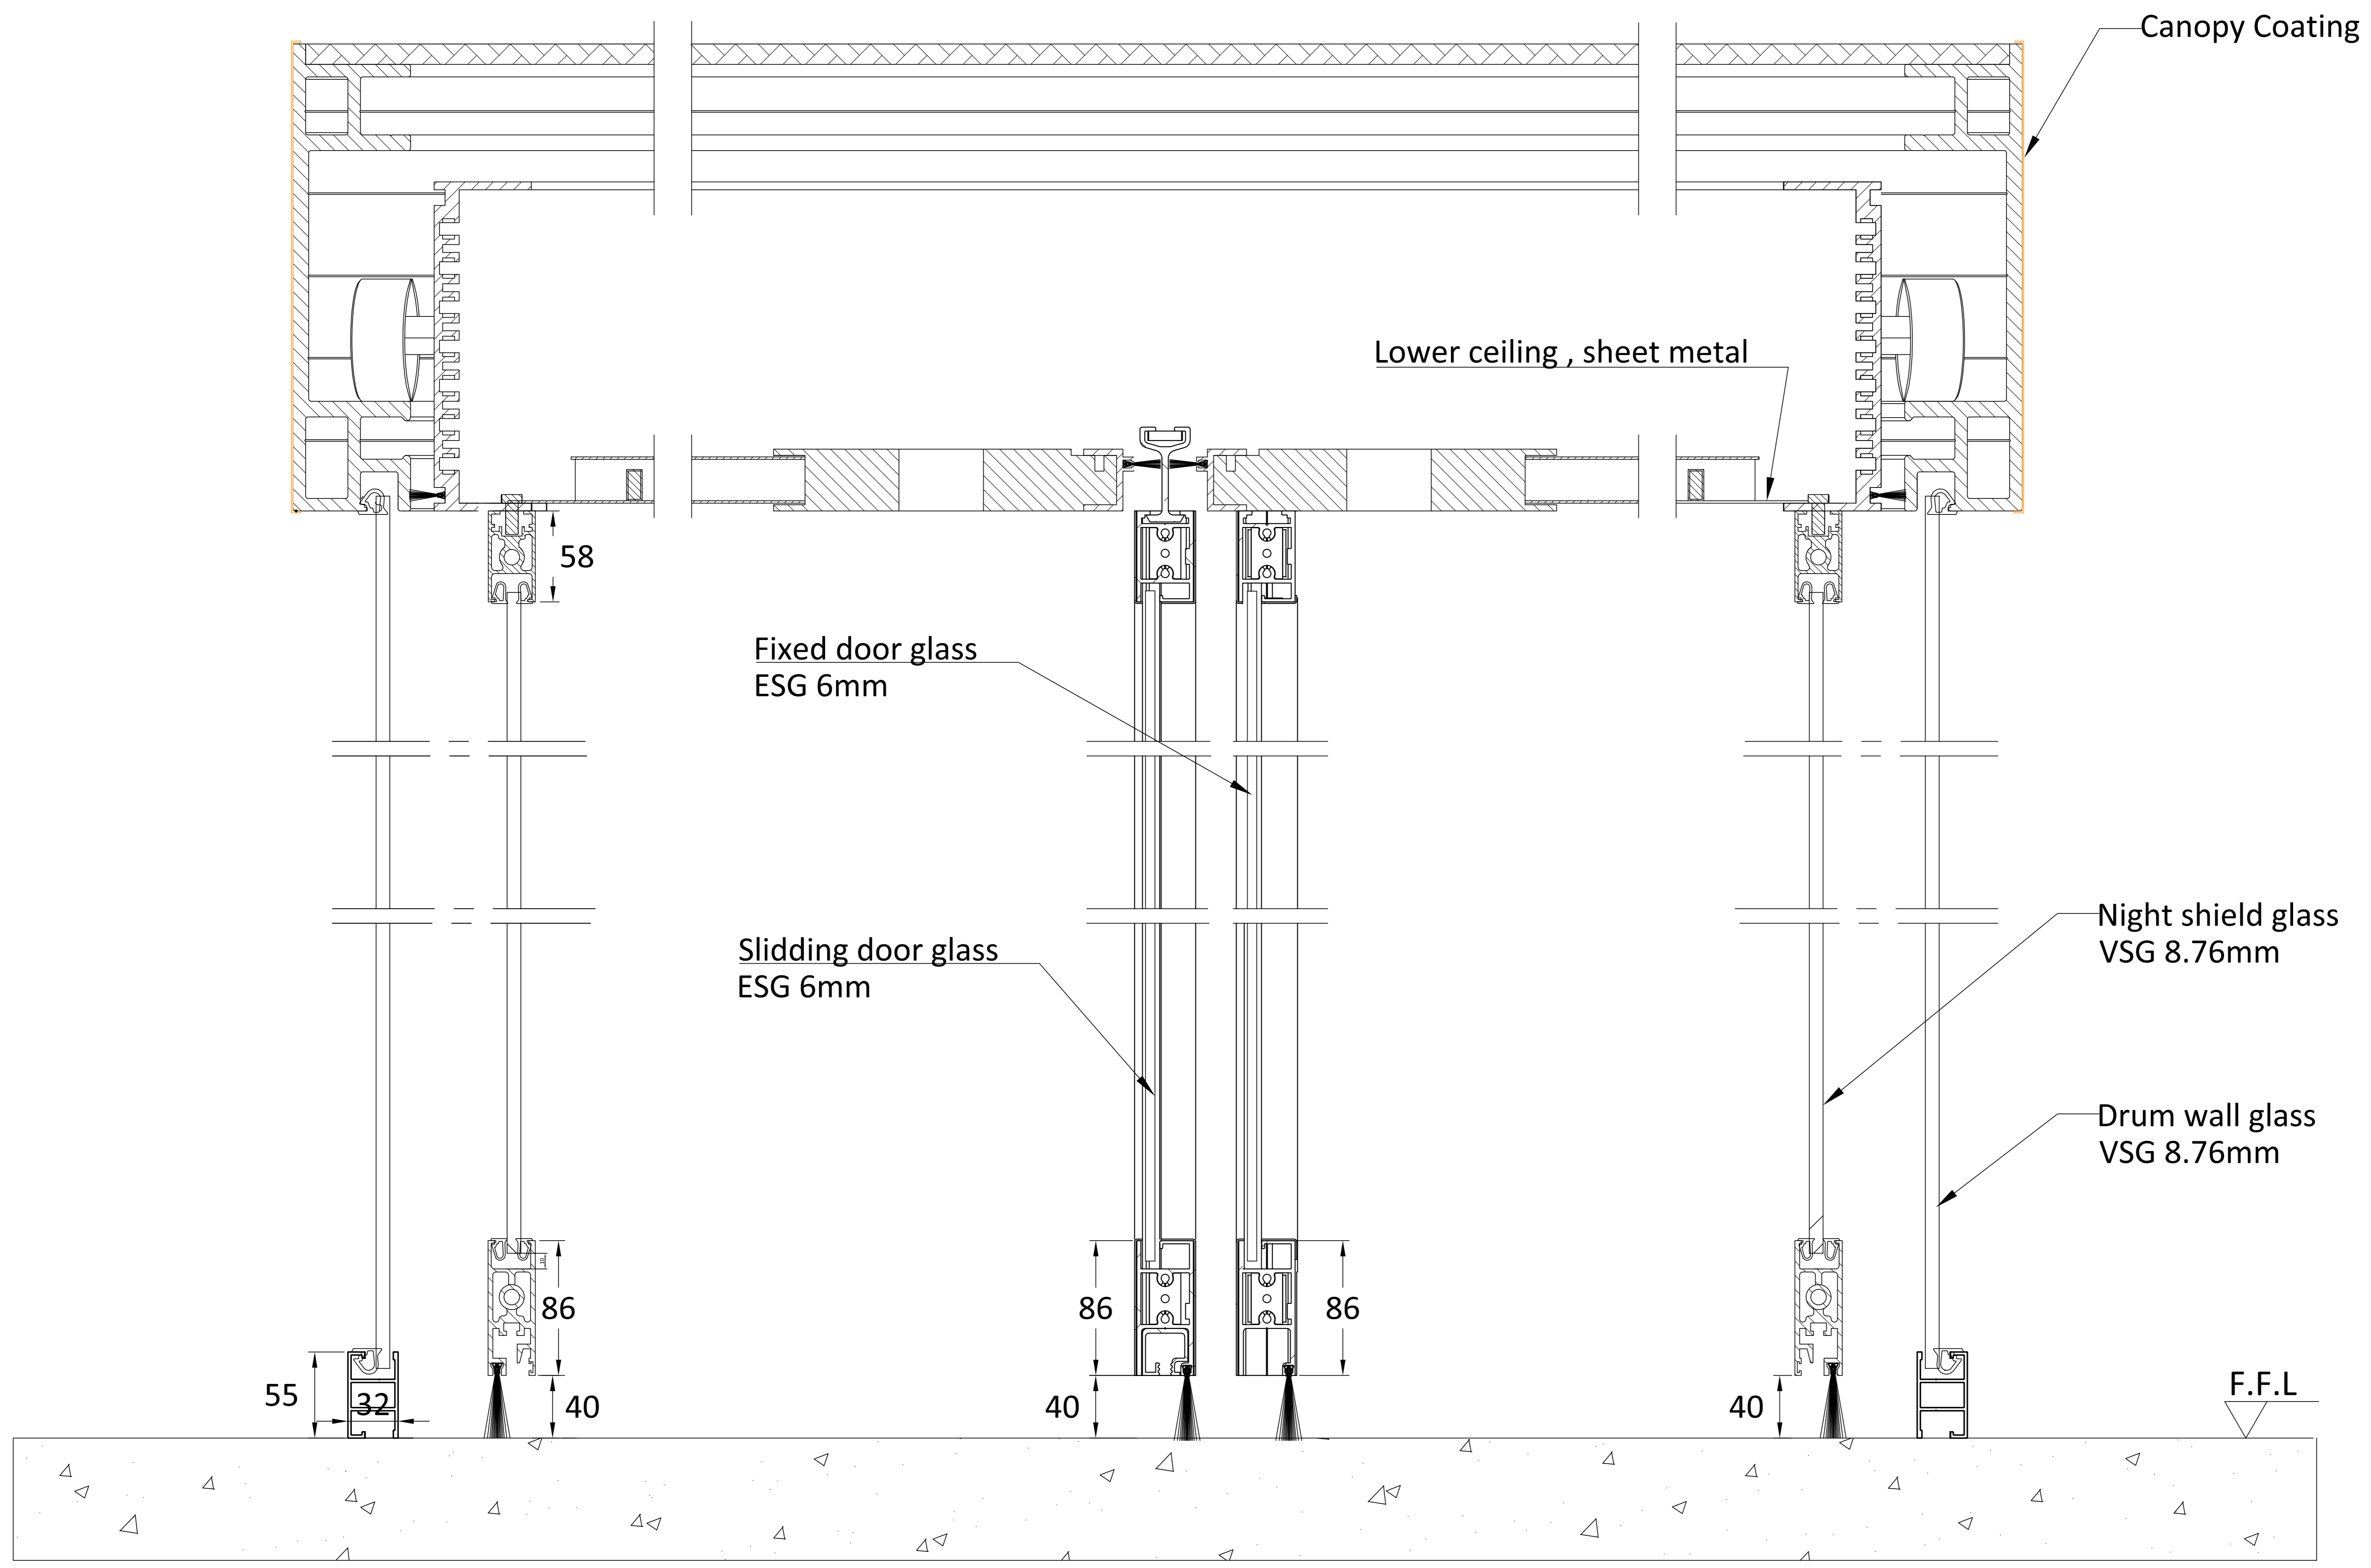

Canopy Coating

Lower ceiling , sheet metal

Fixed door glass  
ESG 6mm

Slidding door glass  
ESG 6mm

Night shield glass  
VSG 8.76mm

Drum wall glass  
VSG 8.76mm

Contract Number

APPROVAL SIGNATURE

Tolerance reference to DIN7168 T1-g (±5mm)

<b>dormakaba</b>		dormakaba China Ltd. No. 101 Tongsheng Road, Suzhou Industrial park, Jiangsu 215126, China
Door type	KTC-2(III) without showcase	Page 2
Project	project name	Of 3
Use this drawing together with SPECIFICATION LIST.		

12 11 10 9 8 7 6 5 4 3 2 1


PGS on column  
Handicapped button  
On Column, interior  
Emergency button  
On Column, interior

E - Side panel width  
B1 - External Diameter Drumwall  
B2 - External Diameter Canopy


Contract Number

APPROVAL SIGNATURE

\_\_\_\_\_

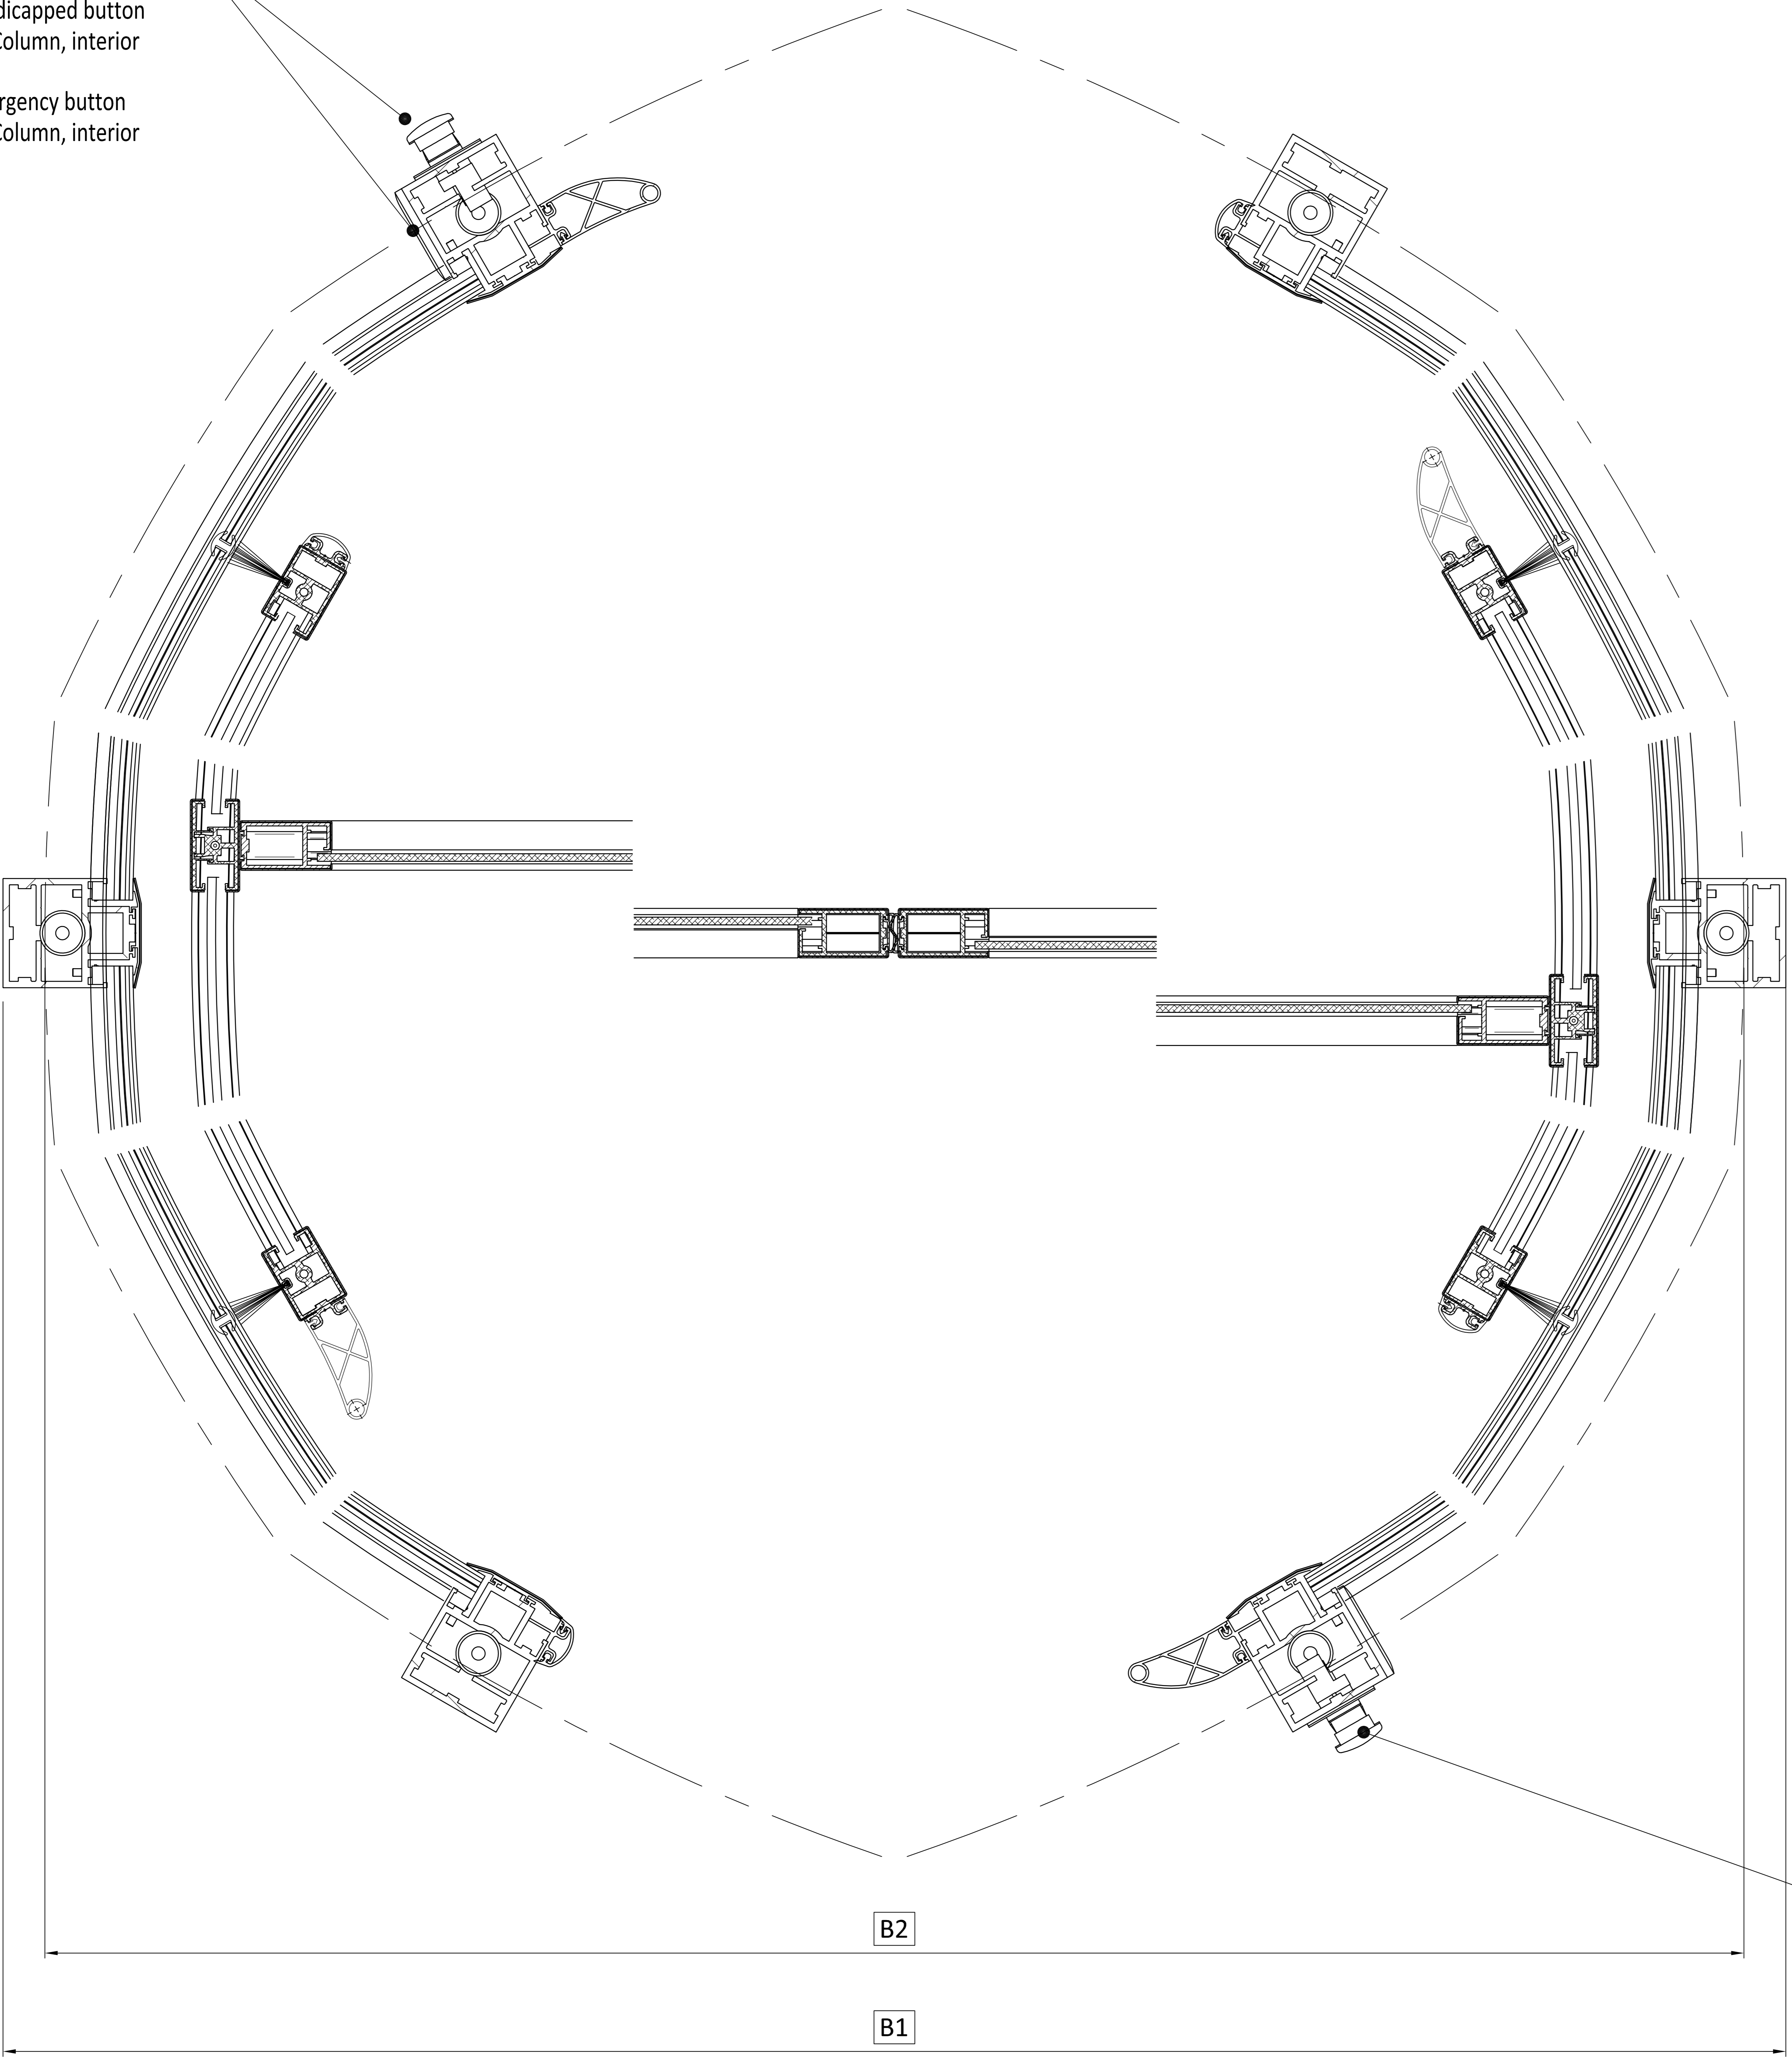

Handicapped button  
On Column, exterior  
Emergency button  
On Column, exterior

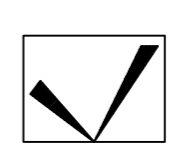

12 11 10 9 8 7 6 5 4 3 2 1