


**KEY:**

D.O.H. = DOOR OPENING HEIGHT

D.H. = DOOR HEIGHT

G.H. = GLASS HEIGHT

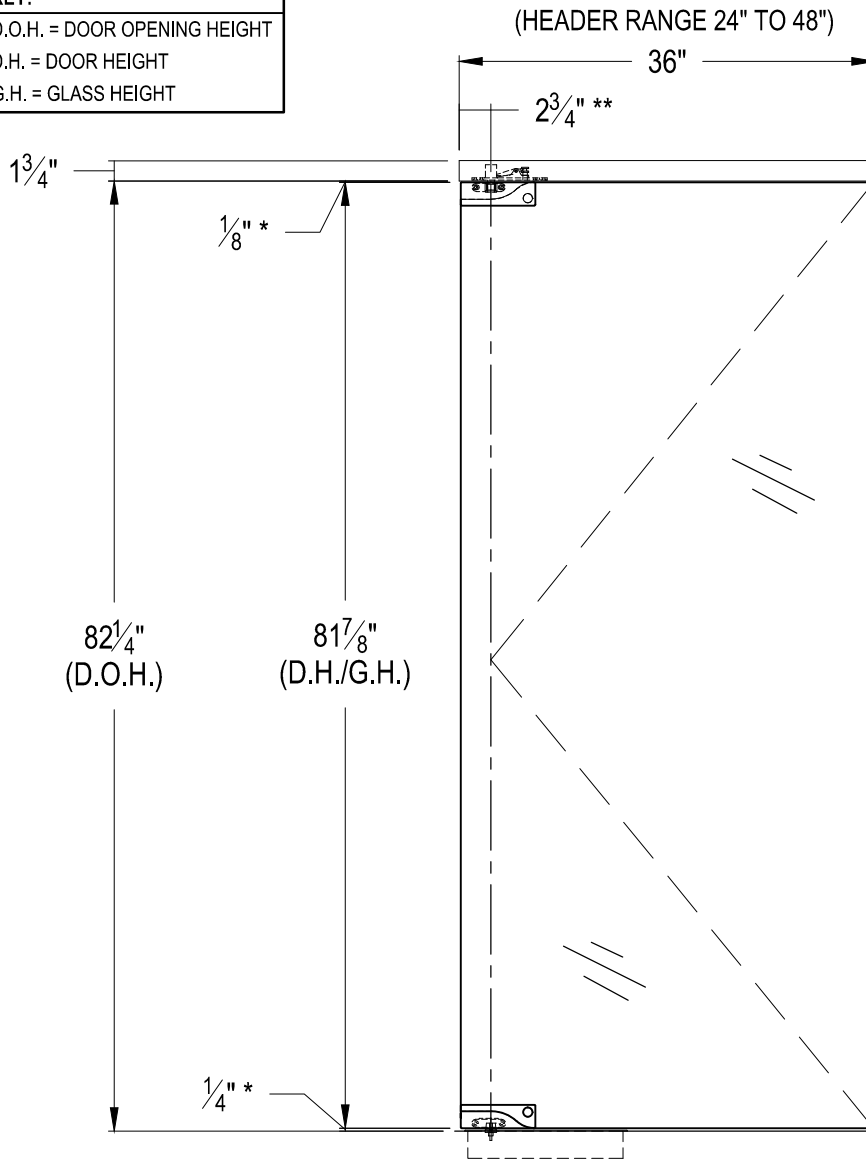

**PULL OPTIONS:**  
SEE DORMA HOUSINGS &  
HANDLES BROCHURE.  
GLASS FAB REQUIRED.

**NOTE:**  
GLASS NOT SUPPLIED  
BY DORMA.

**SINGLE DOOR SYSTEM FOR 1/2" GLASS INCLUDES...**

- QTY. 1 - #233.064 6" HEADER WITH #927.064 WALKING BEAM PIVOT
- QTY. 1 - #833.110 PT-20 TOP PATCH FITTING
- QTY. 1 - #833.100 PT-10 BOTTOM PATCH FITTING
- QTY. 1 - BTS CLOSER [SPECIFY CLOSER]
- QTY. 1 - #927.091 5/16" SPINDLE
- QTY. 1 - #227.003 COVER PLATE

**PAIRED DOOR SYSTEM FOR 1/2" GLASS INCLUDES...**

- QTY. 1 - #233.065 6" HEADER WITH #927.064 WALKING BEAM PIVOTS
- QTY. 2 - #833.110 PT-20 TOP PATCH FITTING
- QTY. 2 - #833.100 PT-10 BOTTOM PATCH FITTING
- QTY. 2 - BTS CLOSER [SPECIFY CLOSER]
- QTY. 2 - #927.091 5/16" SPINDLE
- QTY. 2 - #227.003 COVER PLATE

**dormakaba**

Dorma Drive  
Reamstown, PA 17567  
800-523-8483

| REV. | DATE |
|------|------|
|      |      |
|      |      |
|      |      |

**TOLERANCES**  
UNLESS OTHERWISE  
SPECIFIED:  
DECIMAL .XXX = ± .005  
XX = ± .01  
FRACTION 1/16  
DEGREE ± 3°

dormakaba EASI-FRONT'S DOOR SET  
TYPE "A" - A05-PT10-PT20-01\_6-BTS-U

PROPRIETARY AND CONFIDENTIAL  
This document and information is the proprietary property of dormakaba. Any party, by accepting this document and information, assumes custody and control hereof and agrees that such is given in confidence and this document and the information set forth therein will not be copied, used or reproduced in whole or in part, nor its contents revealed to any person in any manner that would cause the loss or impairment of the owner's legal rights including, but not limited to, the owner's common law copyrights thereto.

|   |
|---|
| DRAWN BY: JEA                           |
| DATE: 10.01.18                          |
| SCALE: 3/4"=1'-0"                       |
| SHEET: 1 OF 2                           |
| DRAWING NO.<br>A05-PT10-PT20-01_6-BTS-U |
| DO NOT SCALE DRAWING                    |

D.O.H. = DOOR OPENING HEIGHT  
D.H. = DOOR HEIGHT  
G.H. = GLASS HEIGHT



**dormakaba** 

Dorma Drive  
Reamstown, PA 17567  
800-523-8483

| REV. | DATE |
|------|------|
|      |      |
|      |      |
|      |      |

**TOLERANCES**  
UNLESS OTHERWISE  
SPECIFIED:  
DECIMAL .XXX =  $\pm .005$   
          .XX =  $\pm .01$   
FRACTION  $\pm 1/16$   
DEGREE  $\pm .3^\circ$

dormakaba EASI-FRONTs DOOR SET  
TYPE "A" - A05-PT10-PT20-01 6-BTS-U

This document and information is the proprietary property of dormakaba. Any party, by accepting this document and information, assumes custody and control hereof and agrees that such is given in confidence and the information set forth therein will not be copied, used or reproduced in whole or in part, nor its contents revealed to any person in any manner that would cause the loss or impairment of the owner's legal rights including, but not limited to, the owner's common law copyrights thereto.

|   |
|---|
| DRAWN BY: JEA                           |
| DATE: 10.01.18                          |
| SCALE: $\frac{3}{4}"=1'-0"$             |
| SHEET: 2 OF 2                           |
| DRAWING NO.<br>A05-PT10-PT20-01_6-BTS-U |
| DO NOT SCALE DRAWING                    |