

PULL OPTIONS:
SEE DORMA HOUSINGS &
HANDLES BROCHURE.
GLASS FAB REQUIRED.

NOTE:
GLASS NOT SUPPLIED
BY DORMA.

dormakaba
Dorma Drive
Reamstown, PA 17567
800-523-8483

REV.	DATE
A	15.07.24

TOLERANCES
UNLESS OTHERWISE
SPECIFIED:
DECIMAL .XXX = ± .005
.XX = ± .01
FRACTION 1/16
DEGREE ± 3°

TYPE "F" - F05-PT10-PT20-01_45-BTS-U

PROPRIETARY AND CONFIDENTIAL
This document and information is the proprietary property of dormakaba. Any party, by accepting this document and information, assumes custody and control hereof and agrees that such is given in confidence and this document and the information set forth therein will not be copied, used or reproduced in whole or in part, nor its contents revealed to any person in any manner that would cause the loss or impairment of the owner's legal rights including, but not limited to, the owner's common law copyrights thereto.

ART. NO. F2010.5.231 (SHOWN)

SINGLE DOOR SYSTEM FOR 1/2" GLASS INCLUDES...

- QTY. 1 - #233.044 4-1/2" HEADER WITH
#927.064 WALKING BEAM PIVOT
- QTY. 1 - #833.110 PT-20 TOP PATCH FITTING
- QTY. 1 - #833.100 PT-10 BOTTOM PATCH FITTING
- QTY. 1 - BTS CLOSER [SPECIFY CLOSER]
- QTY. 1 - #927.091 5/16" SPINDLE
- QTY. 1 - #227.003 COVER PLATE

- QTY. 1 - #801.122 AR20 PATCH LOCK
- QTY. 1 - #225.996 MORTISE KEY CYLINDER
W/BLOCKING RING
- QTY. 1 - #225.997 MORTISE THUMBTURN
CYLINDER W/BLOCKING RING
- QTY. 1 - #932.033 DUST PROOF STRIKE

ART. NO. F2010.5.231.X

PAIRED DOOR SYSTEM FOR 1/2" GLASS INCLUDES...

- QTY. 1 - #233.046 4-1/2" HEADER WITH
#927.064 WALKING BEAM PIVOTS
- QTY. 2 - #833.110 PT-20 TOP PATCH FITTING
- QTY. 2 - #833.100 PT-10 BOTTOM PATCH FITTING
- QTY. 2 - BTS CLOSER [SPECIFY CLOSER]
- QTY. 2 - #927.091 5/16" SPINDLE
- QTY. 2 - #227.003 COVER PLATE

- QTY. 2 - #801.122 AR20 PATCH LOCK
- QTY. 2 - #225.996 MORTISE KEY CYLINDER
W/BLOCKING RING
- QTY. 2 - #225.997 MORTISE THUMBTURN
CYLINDER W/BLOCKING RING
- QTY. 2 - #932.033 DUST PROOF STRIKE

DRAWN BY: MW
DATE: 06.25.09
SCALE: 3/4"=1'-0"
SHEET: 1 OF 3
DRAWING NO. F05-PT10-PT20-01_45-BTS-U
DO NOT SCALE DRAWING

dormakaba

Dorma Drive
Reamstown, PA 17567
800-523-8483

REV.

DATE

A

15.07.24

TOLERANCES

UNLESS OTHERWISE
SPECIFIED:

DECIMAL .XXX = ± .005

.XX = ± .01

FRACTION ± 1/16

DEGREE ± 3°

TYPE "F" - F05-PT10-PT20-01_45-BTS-U

PROPRIETARY AND CONFIDENTIAL

This document and information is the proprietary property of dormakaba. Any party, by accepting this document and information, assumes custody and control hereof and agrees that such is given in confidence and this document and the information set forth therein will not be copied, used or reproduced in whole or in part, nor its contents revealed to any person in any manner that would cause the loss or impairment of the owner's legal rights including, but not limited to, the owner's common law copyrights thereto.

DRAWN BY: MW

DATE: 06.25.09


SCALE: $\frac{3}{4}" = 1'-0"$

SHEET: 2 OF 3

DRAWING NO.

F05-PT10-PT20-01_45-BTS-U

DO NOT SCALE DRAWING

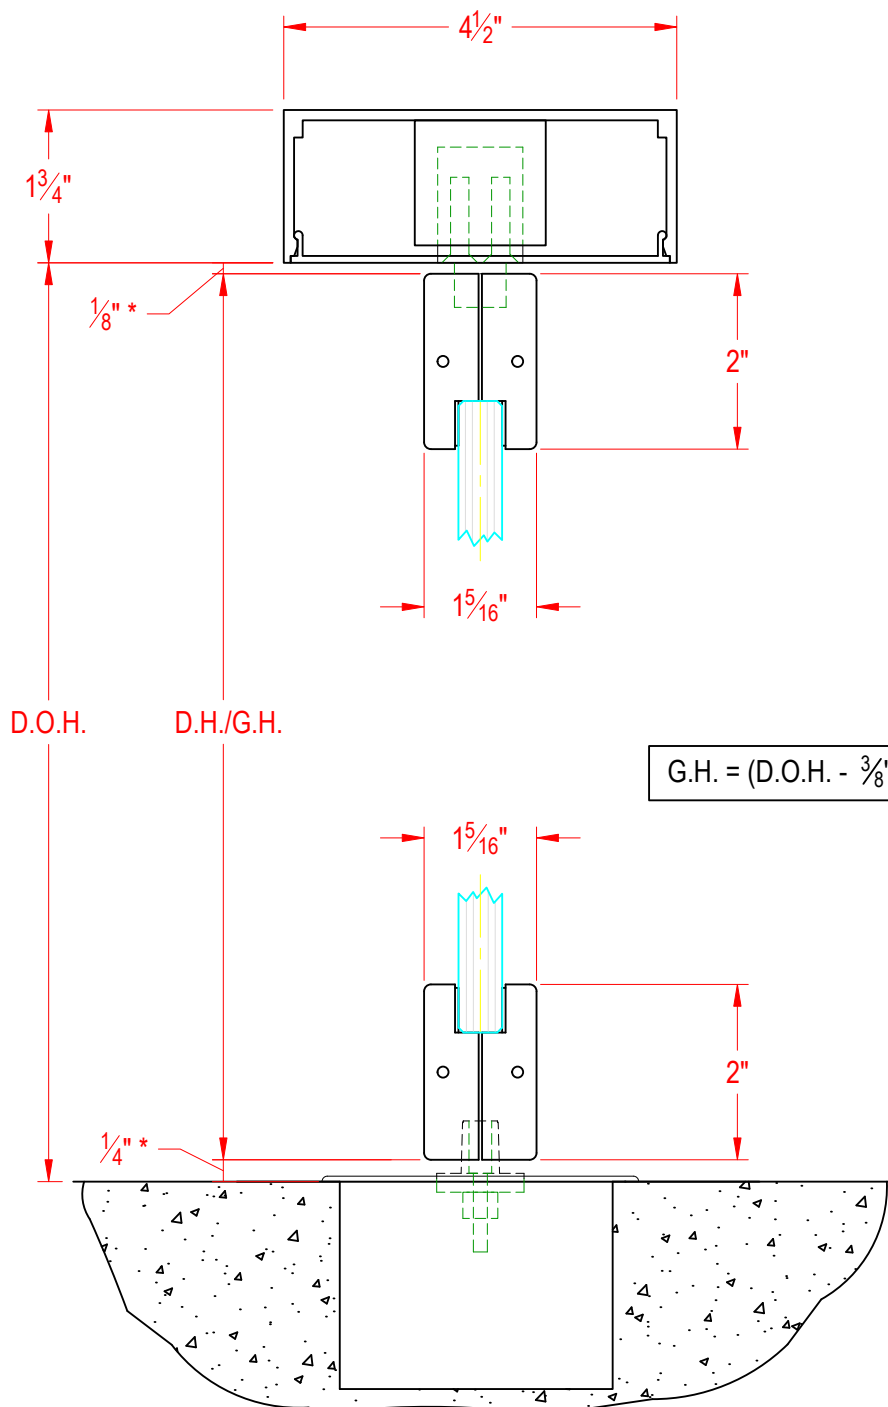

dormakaba
 Dorma Drive
 Reamstown, PA 17567
 800-523-8483


REV.	DATE
A	15.07.24

TOLERANCES
 UNLESS OTHERWISE
 SPECIFIED:
 DECIMAL .XXX = ± .005
 .XX = ± .01
 FRACTION ± 1/16
 DEGREE ± 3°


PROPRIETARY AND CONFIDENTIAL
 This document and information is the proprietary property of dormakaba. Any party, by accepting this document and information, assumes custody and control hereof and agrees that such is given in confidence and this document and the information set forth therein will not be copied, used or reproduced in whole or in part, nor its contents revealed to any person in any manner that would cause the loss or impairment of the owner's legal rights including, but not limited to, the owner's common law copyrights thereto.

TYPE "F" - F05-PT10-PT20-01_45-BTS-U

DRAWN BY: MW
DATE: 06.25.09
SCALE: 3/4"=1'-0"
SHEET: 3 OF 3
DRAWING NO. F05-PT10-PT20-01_45-BTS-U
DO NOT SCALE DRAWING

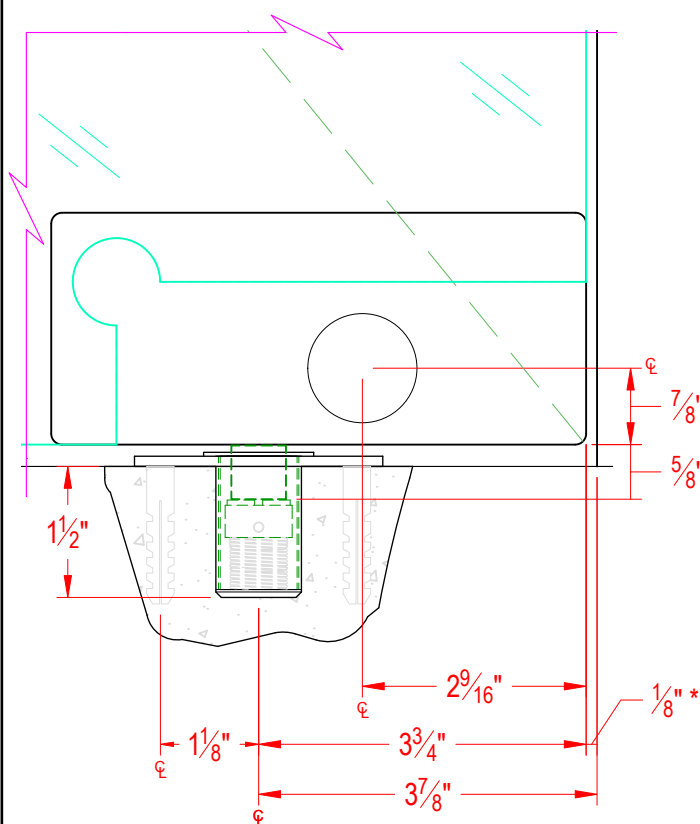

ELEVATION VIEW OF LOCK LOCATION

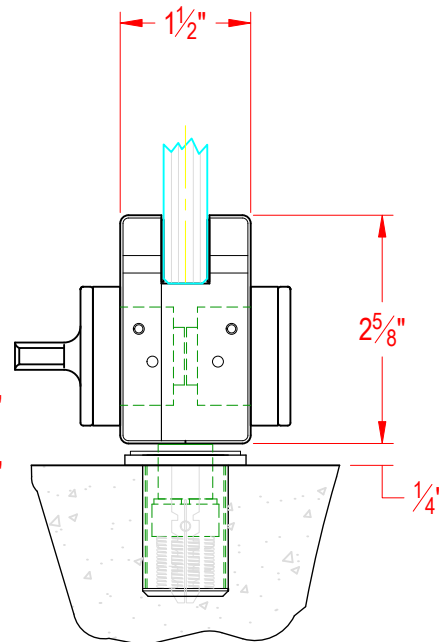

**BOTTOM RAIL SECTION
 AT LOCK LOCATION**

NOTE: DIMENSIONS SHOWN INCLUDE THE ENDCAP AND THE COVER.