

KEY:

D.O.H. = DOOR OPENING HEIGHT

D.H. = DOOR HEIGHT

G.H. = GLASS HEIGHT



1520 Jabez Run
Suite 303
Millersville, MD 21108
800.451.0649

REV.	DATE
①	01/04/10
②	07/19/16


TOLERANCES
UNLESS OTHERWISE
SPECIFIED:
DECIMAL .XXX = ± .005
.XX = ± .01
FRACTION 1/16
DEGREE ± 3°

DORMA EASI-FRONT'S DOOR SET TYPE "BP" NO LOCK - BP05-3T-PT22-02_41-RTS-U

PROPRIETARY AND CONFIDENTIAL
This document and information is the proprietary property of DORMA GLAS. Any party, by accepting this document and information, assumes custody and control hereof and agrees that such is given in confidence and this document and the information set forth therein will not be copied, used or reproduced in whole or in part, nor its contents revealed to any person in any manner that would cause the loss or impairment of the owner's legal rights including, but not limited to, the owner's common law copyrights thereto.

DRAWN BY: MW
DATE: 03.30.09
SCALE: 3/4"=1'-0"
SHEET: 1 OF 2
DRAWING NO. BP05-3T-PT22-02_41-RTS-U
DO NOT SCALE DRAWING

(HEADER RANGE 24" TO 50")

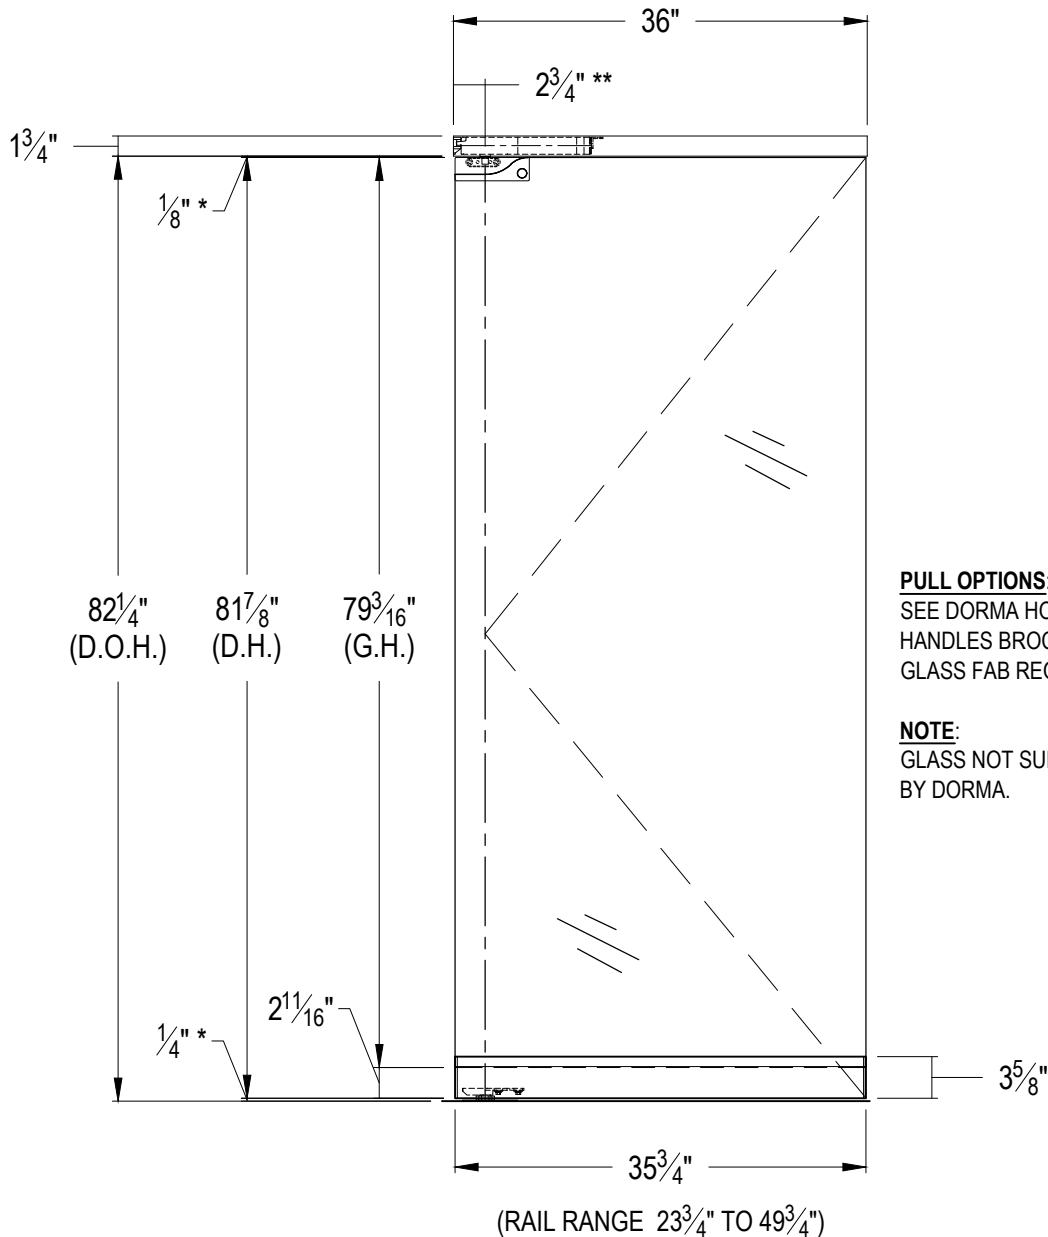**PULL OPTIONS:**

SEE DORMA HOUSINGS &
HANDLES BROCHURE.
GLASS FAB REQUIRED.

NOTE:

GLASS NOT SUPPLIED
BY DORMA.

ART. NO. BP03T.5.106 (SHOWN)**SINGLE DOOR SYSTEM FOR 1/2" GLASS INCLUDES...**

QTY. 1 - #233.018 4-1/8" HEADER PREPPED FOR RTS88 CLOSER [SPECIFY FUNCTION]

QTY. 1 - #833.112 PT-22 TOP PATCH FITTING

QTY. 1 - #225.026 3-5/8" TAPERED BOTTOM RAIL WITH #928.055 PIVOT

ART. NO. BP03T.5.106.X**PAIRED DOOR SYSTEM FOR 1/2" GLASS INCLUDES...**

QTY. 1 - #233.020 4-1/8" HEADER PREPPED FOR RTS88 CLOSERS [SPECIFY FUNCTION]

QTY. 2 - #833.112 PT-22 TOP PATCH FITTING

QTY. 2 - #225.026 3-5/8" TAPERED BOTTOM RAIL WITH #928.055 PIVOT

* OPENING CLEARANCES MAY VARY BASED ON SITE CONDITIONS. STANDARD CLEARANCES OF 1/8" USED UNLESS OTHERWISE INDICATED.

** PIVOT POINT CENTER LINE IS FROM FINISHED JAMB.

KEY:

D.O.H. = DOOR OPENING HEIGHT

D.H. = DOOR HEIGHT

G.H. = GLASS HEIGHT



1520 Jabez Run
Suite 303
Millersville, MD 21108
800.451.0649

REV.	DATE
1	01/04/10
2	07/19/16


TOLERANCES
UNLESS OTHERWISE
SPECIFIED:

DECIMAL .XXX = ± .005

.XX = ± .01

FRACTION ± 1/16

DEGREE ± 3°

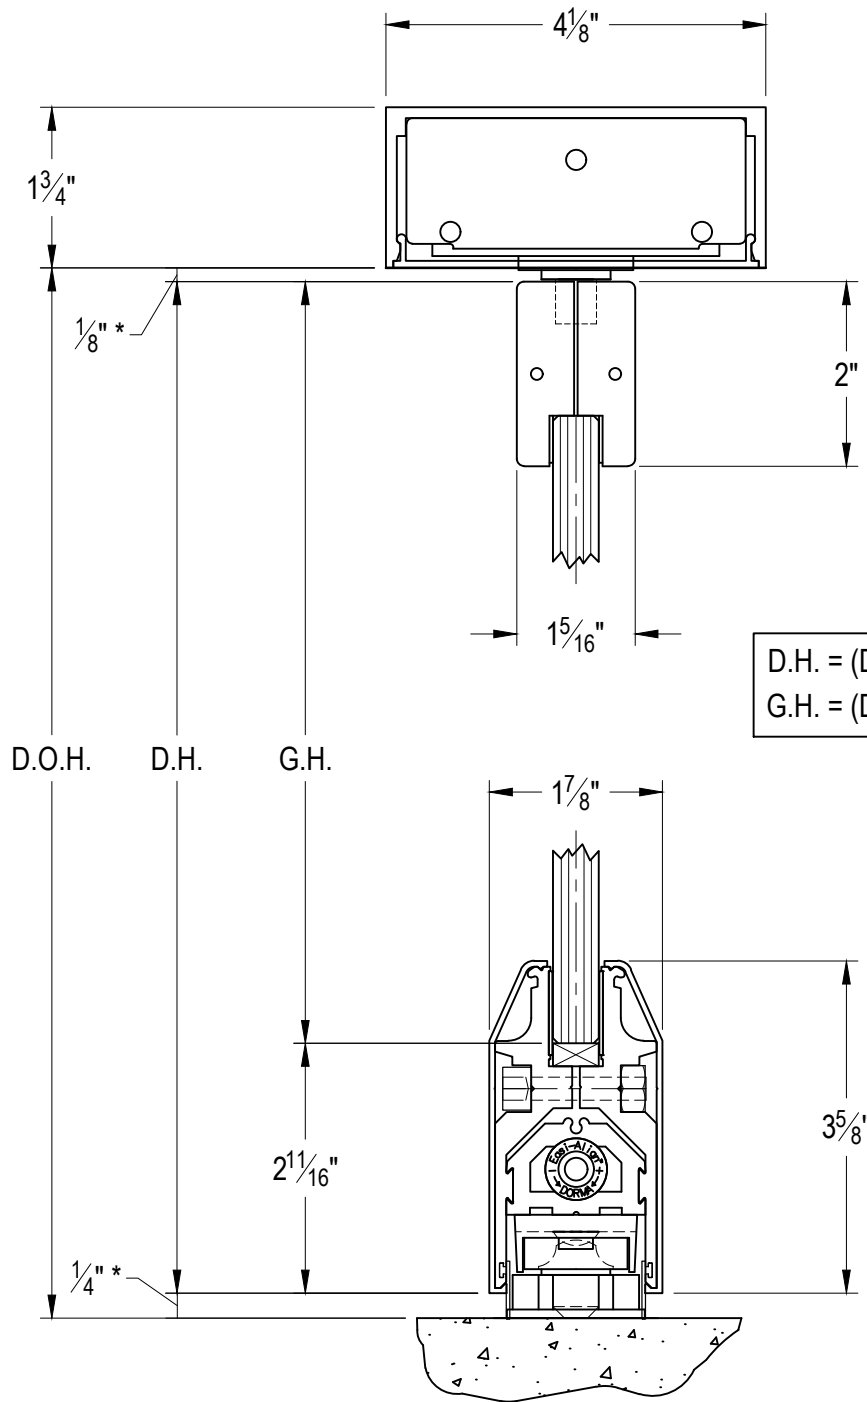

$$\text{D.H.} = (\text{D.O.H.} - \frac{3}{8}") *$$

$$\text{G.H.} = (\text{D.O.H.} - 3\frac{1}{16}")$$

DORMA EASI-FRONTS DOOR SET
TYPE "BP" NO LOCK - BP05-3T-PT22-02_41-RTS-U

PROPRIETARY AND CONFIDENTIAL

This document and information is the proprietary property of DORMA GLAS. Any party, by accepting this document and information, assumes custody and control hereof and agrees that such is given in confidence and this document and the information set forth therein will not be copied, used or reproduced in whole or in part, nor its contents revealed to any person in any manner that would cause the loss or impairment of the owner's legal rights including, but not limited to, the owner's common law copyrights thereto.

DRAWN BY: MW

DATE: 02.25.09

SCALE: 1:2

SHEET: 2 OF 2

DRAWING NO.

BP05-3T-PT22-02_41-RTS-U

DO NOT SCALE DRAWING

* OPENING CLEARANCES MAY VARY BASED ON SITE CONDITIONS. STANDARD CLEARANCES SHOWN ARE USED IN FORMULA.