


KEY:

D.O.H. = DOOR OPENING HEIGHT

S.P.H. = SIDELITE PANEL HEIGHT

G.H. = GLASS HEIGHT

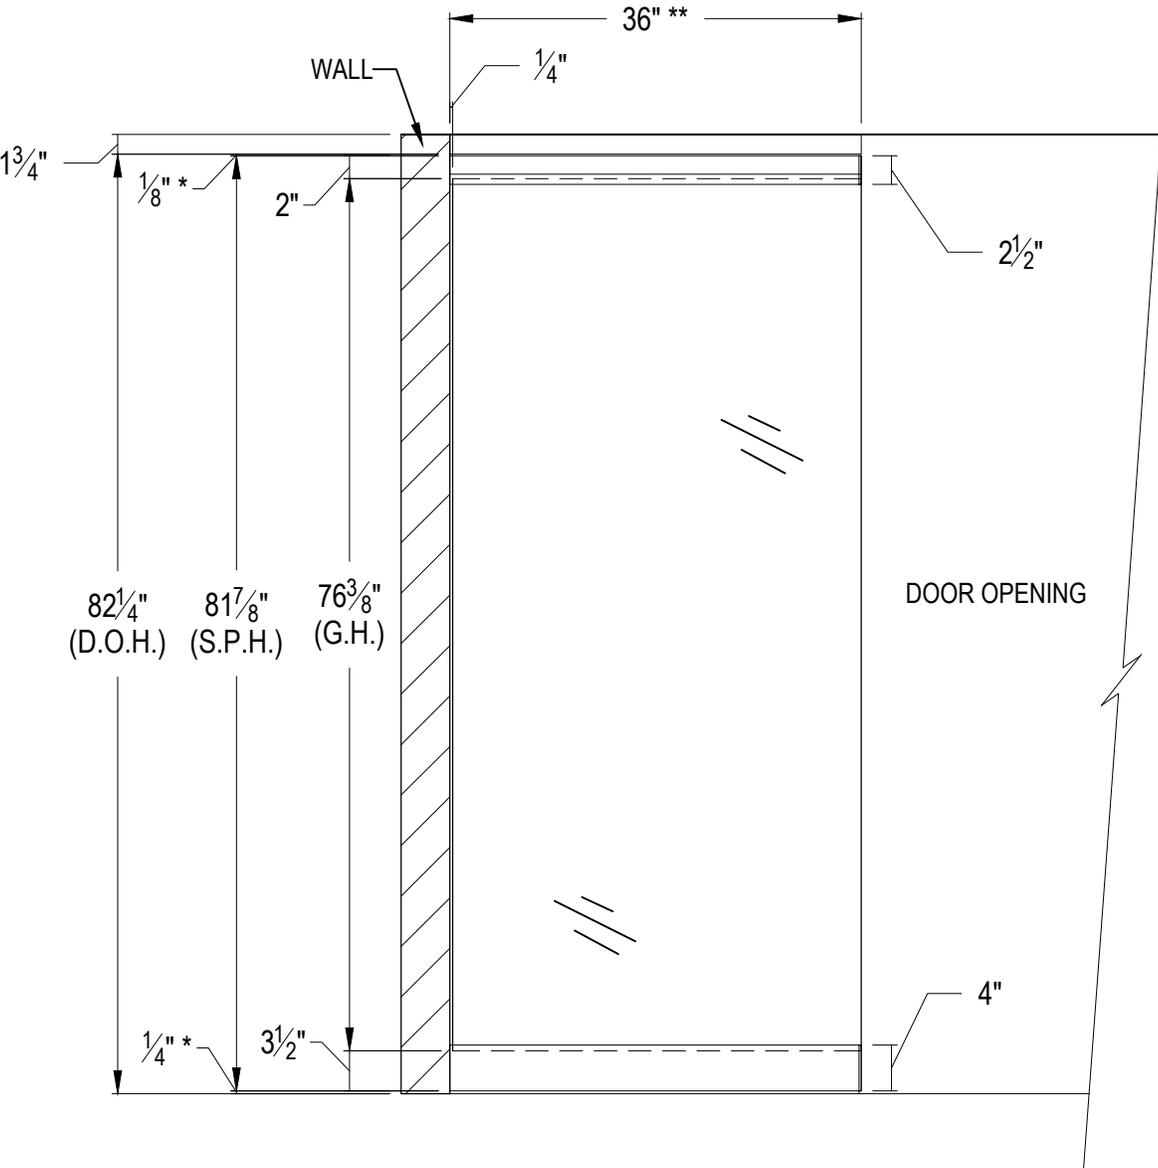

DORMA
 1520 Jabez Run
 Suite 303
 Millersville, MD 21108
 800.451.0649

REV.	DATE
△	07/18/16

TOLERANCES
 UNLESS OTHERWISE SPECIFIED:
 DECIMAL .XXX = ± .005
 XX = ± .01
 FRACTION ± 1/16
 DEGREE ± 3°

DORMA EASI-FRONT'S FIXED PANEL SET
TWO SIDED SUPPORT GLAZING SYSTEM - DF05-4S-2S-01_41

PROPRIETARY AND CONFIDENTIAL
 This document and information is the proprietary property of DORMA GLASS. Any party, by accepting this document and information, assumes custody and control hereof and agrees that such is given in confidence and this document and the information set forth therein will not be copied, used or reproduced in whole or in part, nor its contents revealed to any person in any manner that would cause the loss or impairment of the owner's legal rights including, but not limited to, the owner's common law copyrights thereto.

ART. NO. DF02S.5.903

TWO SIDED SUPPORT GLAZING SYSTEM FOR 1/2" GLASS INCLUDES...

- #933.032 / #233.999 4-1/8" HEADER TUBE [SPECIFY LENGTH]
- #933.030 / #233.998 4-1/8" HEADER FLAT COVER [SPECIFY LENGTH]
- #234.046 2-1/2" HEAD DRI-FIT™ SIDELITE RAIL - QTY. 1 [SPECIFY LENGTH AND SADDLE]
- #225.049 4" SILL DRI-FIT™ SIDELITE RAIL - QTY. 1 [SPECIFY LENGTH AND SADDLE]
- #934.050 2-1/2" END CAP - QTY. 1 ANODIZED / #934.051 2-1/2" END CAP FOR CLADDING
- #925.733 4" END CAP - QTY. 1
- #925.103 SCREW - QTY. 2
- #925.147 DRI-FIT™ GASKET


NOTE: GLASS NOT SUPPLIED BY DORMA.

* OPENING CLEARANCES MAY VARY BASED ON SITE CONDITIONS. STANDARD CLEARANCES OF 1/8" USED UNLESS OTHERWISE INDICATED.
 ** LINEAR PRODUCTS SOLD IN ONE FOOT INCREMENTS. THREE FOOT LENGTH IS SHOWN.


DRAWN BY: JA
DATE: 08.21.15
SCALE: 3/4" = 1'-0"
SHEET: 1 OF 2
DRAWING NO. DF05-4S-2S-01_41
DO NOT SCALE DRAWING

SADDLE TYPES
2.5" RAILS
(NOT DRAWN TO SCALE)


#934.140

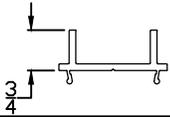


#934.138

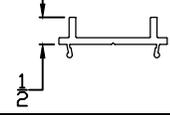


#934.137

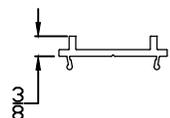

#934.136

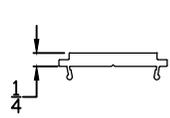


#934.135

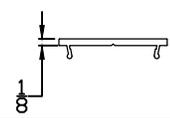


SADDLE TYPES
(NOT DRAWN TO SCALE)


#925.051

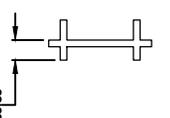


#925.050

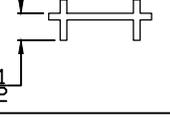

#925.049

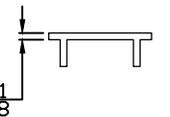

#925.048

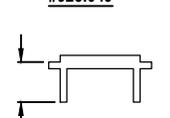

KEY:

D.O.H. = DOOR OPENING HEIGHT

S.P.H. = SIDELITE PANEL HEIGHT

G.H. = GLASS HEIGHT



1520 Jabez Run
Suite 303
Millersville, MD 21108
800.451.0649

REV.	DATE
1	07/18/16


TOLERANCES
UNLESS OTHERWISE SPECIFIED:

DECIMAL .XXX = ± .005
XX = ± .01

FRACTION 1/16
DEGREE ± 3°

DORMA EASI-FRONT'S FIXED PANEL SET
TWO SIDED SUPPORT GLAZING SYSTEM - DF05-4S-2S-01_41

PROPRIETARY AND CONFIDENTIAL
This document and information is the proprietary property of DORMA GLASS. Any party, by accepting this document and information, assumes custody and control hereof and agrees that such is given in confidence and this document and the information set forth therein will not be copied, used or reproduced in whole or in part, nor its contents revealed to any person in any manner that would cause the loss or impairment of the owner's legal rights including, but not limited to, the owner's common law copyrights thereto.

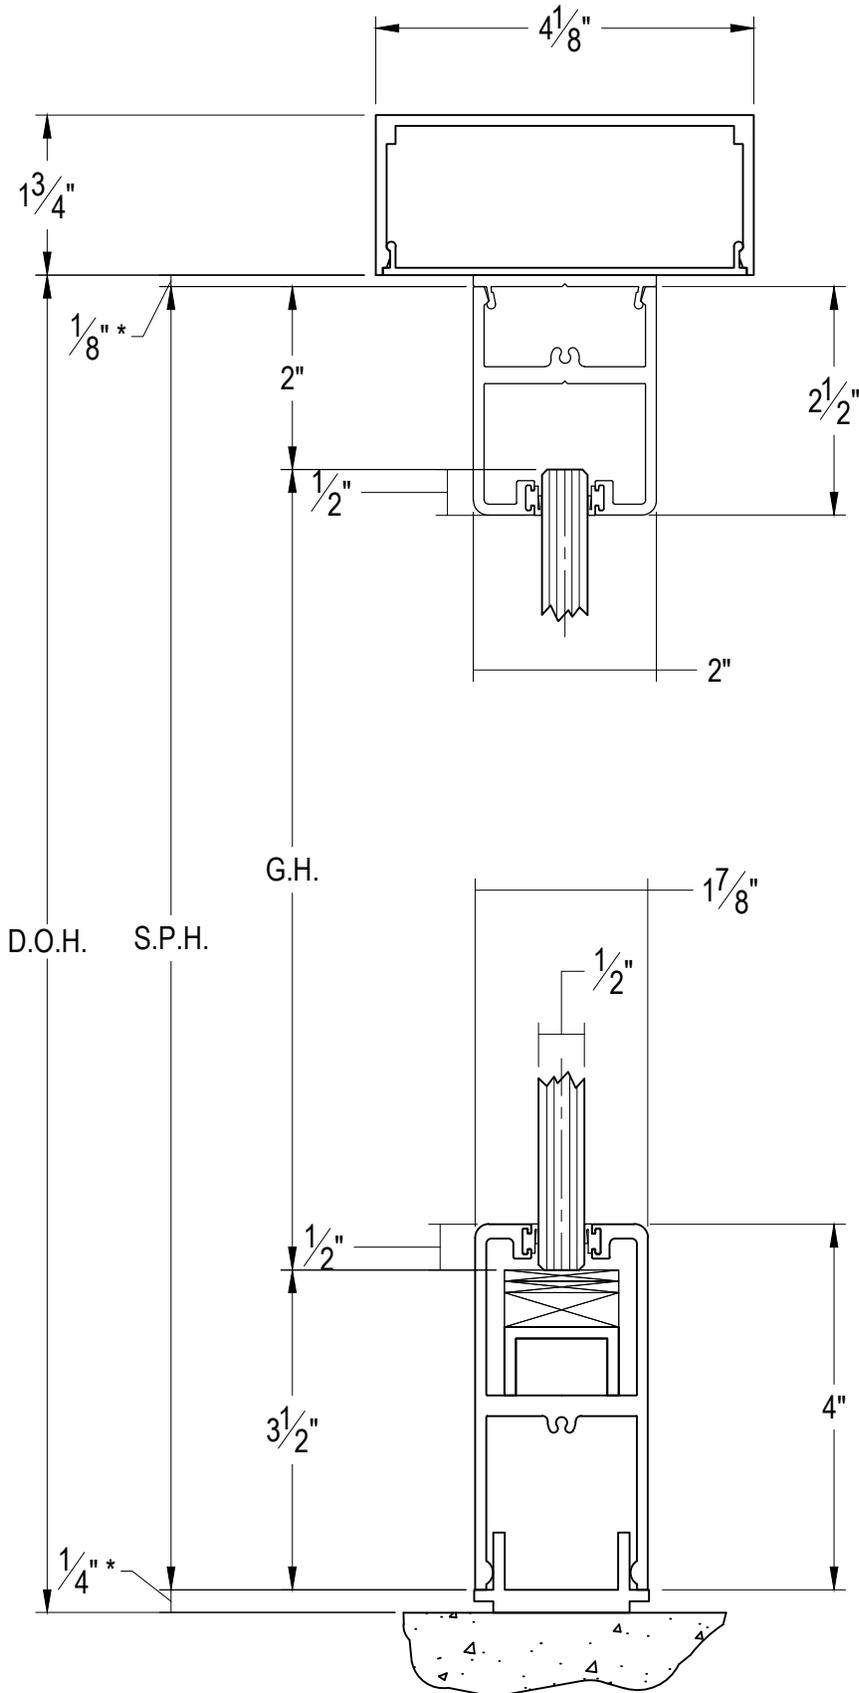

* OPENING CLEARANCES MAY VARY BASED ON SITE CONDITIONS. STANDARD CLEARANCES SHOWN ARE USED IN FORMULA.

DRAWN BY: JA
DATE: 08.21.15
SCALE: 1:2
SHEET: 2 OF 2
DRAWING NO. DF05-4S-2S-01_41
DO NOT SCALE DRAWING