

D.O.H. = DOOR OPENING HEIGHT  
S.P.H. = SIDELITE PANEL HEIGHT  
G.H. = GLASS HEIGHT




DORMA EASI-FRONTS FIXED PANEL SET  
TWO SIDED SUPPORT GLAZING SYSTEM - DF05-4S-2S-01\_45

DO NOT SCALE DRAWING


# **SADDLE TYPES**

**2.5" RAILS  
(NOT DRAWN  
TO SCALE)**


**#934.140**

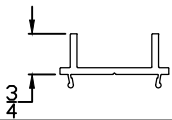


**#934.138**

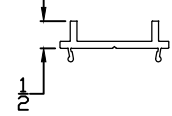


**#934.137**

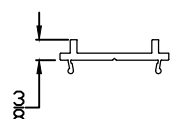

**#934.136**

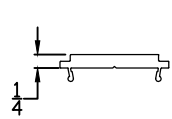


**#934.135**

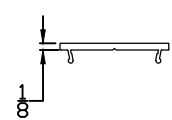


# **SADDLE TYPES**

**(NOT DRAWN  
TO SCALE)**


**#925.051**

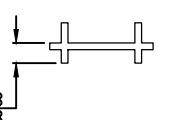


**#925.050**

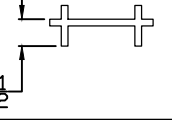

**#925.049**

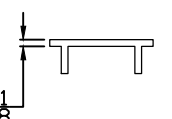

**#925.048**

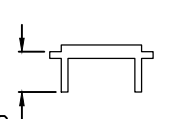

## **KEY:**

D.O.H. = DOOR OPENING HEIGHT

S.P.H. = SIDELITE PANEL HEIGHT

G.H. = GLASS HEIGHT

**DORMA**  
1520 Jabez Run  
Suite 303  
Millersville, MD 21108  
800.451.0649

REV.	DATE
1	07/18/16

## **TOLERANCES UNLESS OTHERWISE SPECIFIED:**

DECIMAL .XXX = ± .005

XX = ± .01


FRACTION 1/16

DEGREE ± 3°

## **DORMA EASI-FRONT'S FIXED PANEL SET TWO SIDED SUPPORT GLAZING SYSTEM - DF05-4S-2S-01\_45**

**PROPRIETARY AND CONFIDENTIAL**  
This document and information is the proprietary property of DORMA GLASS. Any party, by accepting this document and information, assumes custody and control hereof and agrees that such is given in confidence and this document and the information set forth therein will not be copied, used or reproduced in whole or in part, nor its contents revealed to any person in any manner that would cause the loss or impairment of the owner's legal rights including, but not limited to, the owner's common law copyrights thereto.

DRAWN BY: JA
DATE: 08.21.15
SCALE: 1:2
SHEET: 2 OF 2
DRAWING NO. DF05-4S-2S-01_45
DO NOT SCALE DRAWING

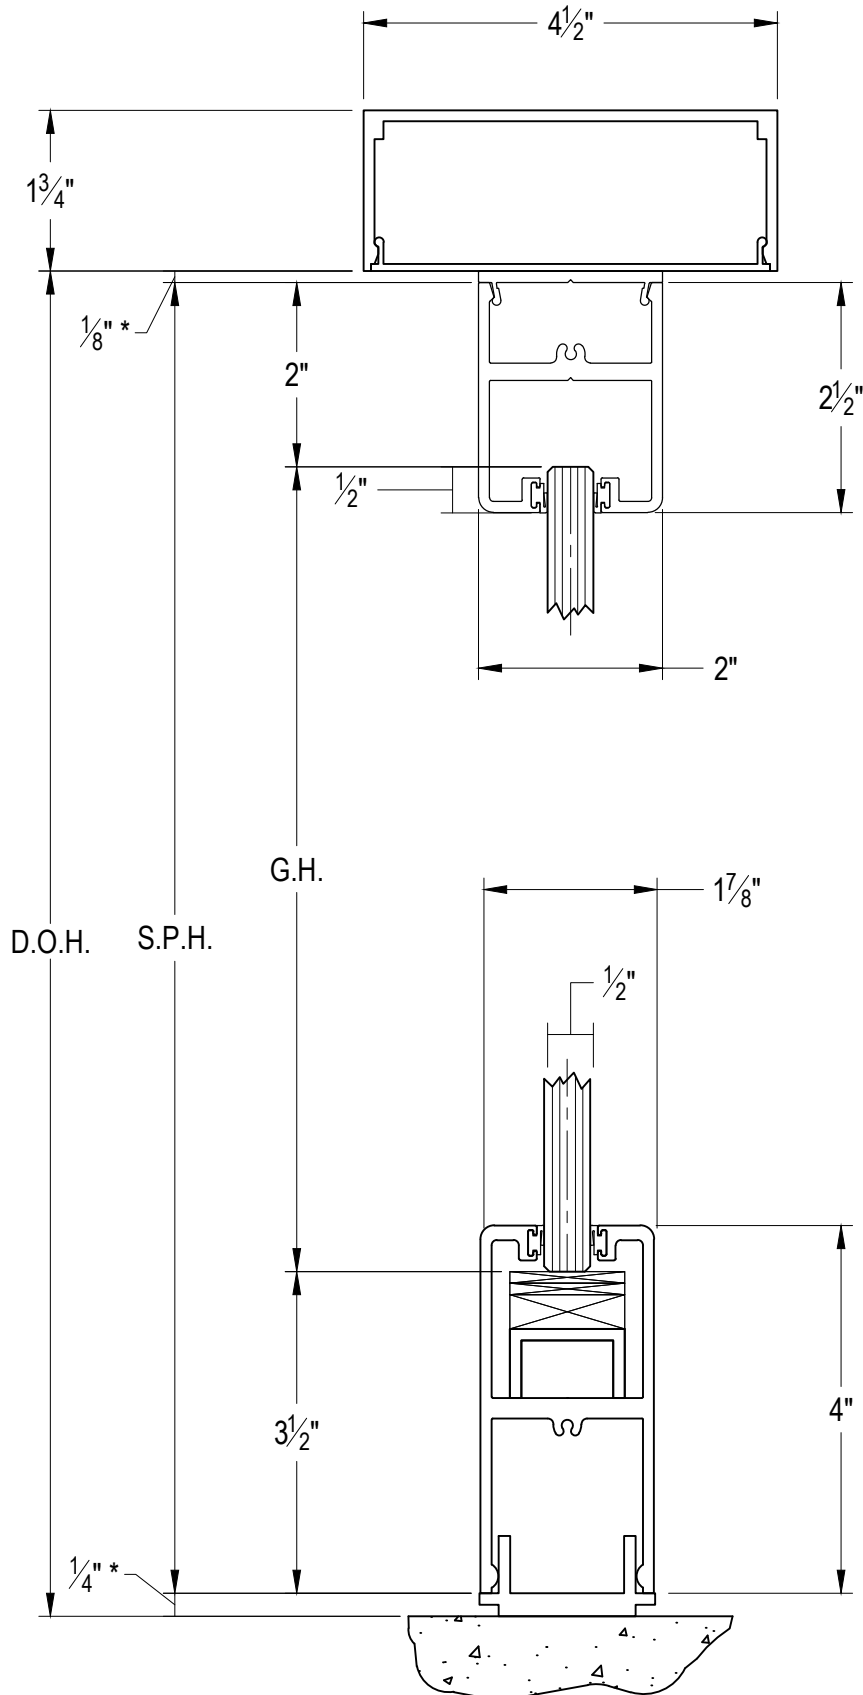

\* OPENING CLEARANCES MAY VARY BASED ON SITE CONDITIONS. STANDARD CLEARANCES SHOWN ARE USED IN FORMULA.