


<b>KEY:</b>
D.O.H. = DOOR OPENING HEIGHT
S.P.H. = SIDELITE PANEL HEIGHT
G.H. = GLASS HEIGHT

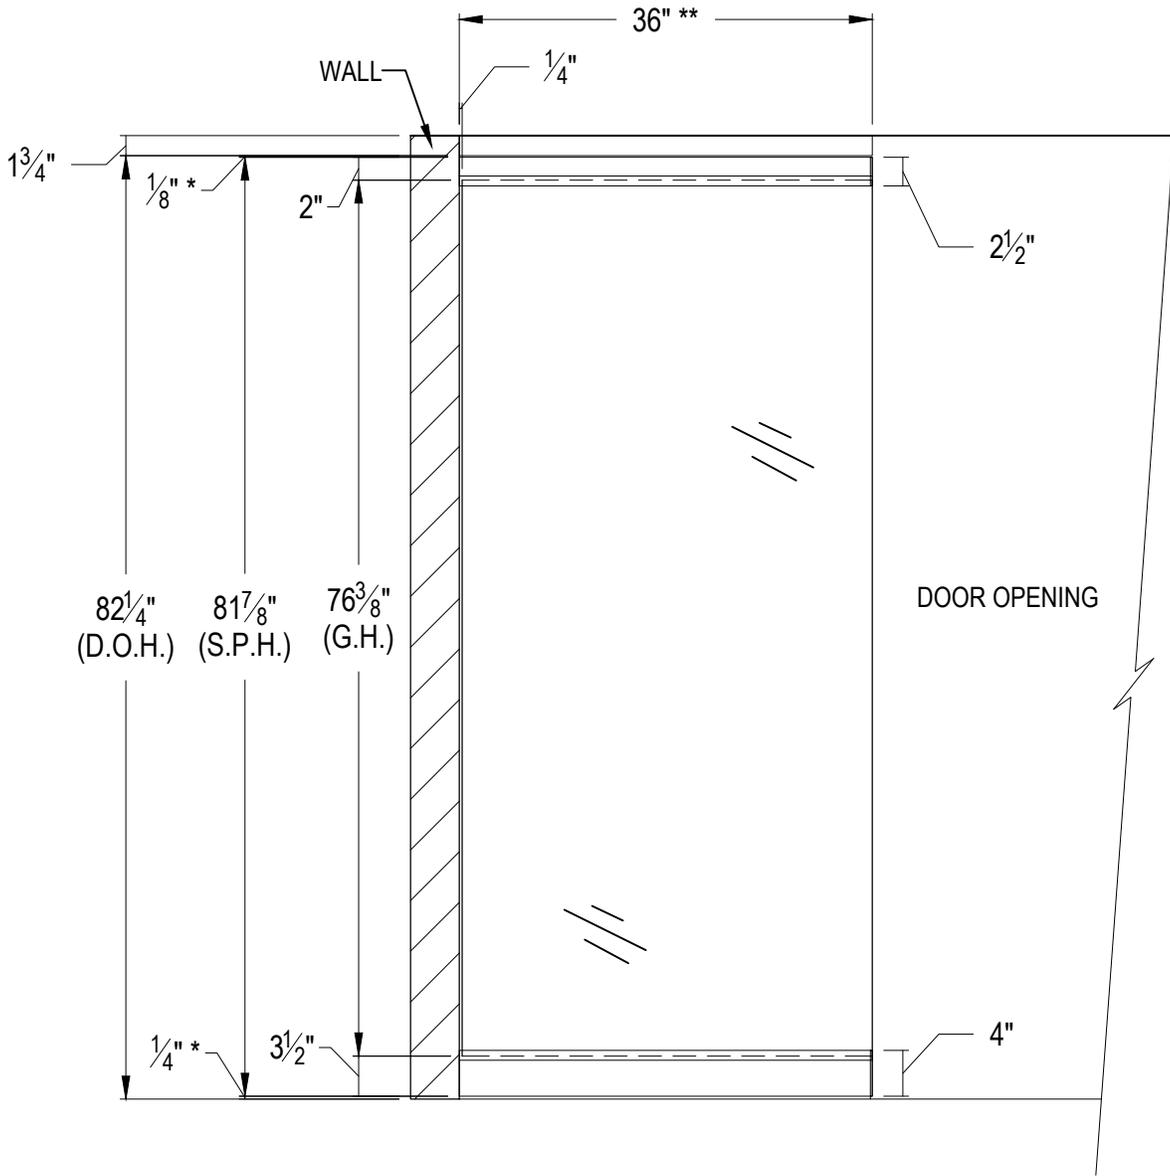

**DORMA**  
 1520 Jabez Run  
 Suite 303  
 Millersville, MD 21108  
 800.451.0649

REV.	DATE
△	07/18/16

**TOLERANCES**  
 UNLESS OTHERWISE SPECIFIED:  
 DECIMAL .XXX = ± .005  
 .XX = ± .01  
 FRACTION ± 1/16  
 DEGREE ± 3°

**DORMA EASI-FRONT'S FIXED PANEL SET  
 TWO SIDED SUPPORT GLAZING SYSTEM - DF05-4T-2T-01\_45**

**PROPRIETARY AND CONFIDENTIAL**  
 This document and information is the proprietary property of DORMA GLASS. Any party by accepting this document and information, assumes custody and control hereof and agrees that such is given in confidence and this document and the information set forth therein will not be copied, used or reproduced in whole or in part, nor its contents revealed to any person in any manner that would cause the loss or impairment of the owner's legal rights including, but not limited to, the owner's common law copyrights thereto.

**ART. NO. DF04T.5.914**

**TWO SIDED SUPPORT GLAZING SYSTEM FOR 1/2" GLASS INCLUDES...**

- #933.033 / #233.995 4-1/2" HEADER TUBE [SPECIFY LENGTH]
- #933.034 / #233.994 4-1/2" HEADER FLAT COVER [SPECIFY LENGTH]
- #234.231 2-1/2" HEAD DRI-FIT™ SIDELITE RAIL - QTY. 1 [SPECIFY LENGTH AND SADDLE]
- #225.205 4" TAPERED SIL'L DRI-FIT SIDELITE RAIL - QTY. 1 [SPECIFY LENGTH AND SADDLE]
- #934.048 2-1/2" TAPERED END CAP - QTY. 1 ANODIZED/ #934.049 2-1/2" END CAP FOR CLADDING
- #925.740 4" TAPERED END CAP - QTY. 1 ANODIZED/ #925.743 4" END CAP FOR CLADDING
- #925.147 DRI-FIT™ GASKET

**NOTE:** GLASS NOT SUPPLIED BY DORMA.

\* OPENING CLEARANCES MAY VARY BASED ON SITE CONDITIONS. STANDARD CLEARANCES OF 1/8" USED UNLESS OTHERWISE INDICATED.  
 \*\* LINEAR PRODUCTS SOLD IN ONE FOOT INCREMENTS. THREE FOOT LENGTH IS SHOWN.

DRAWN BY: JA
DATE: 11.20.15
SCALE: 3/4" = 1'-0"
SHEET: 1 OF 2
DRAWING NO. DF05-4T-2T-01_45
DO NOT SCALE DRAWING

SADDLE TYPES 2.5" RAILS (NOT DRAWN TO SCALE)	
#934.140	
#934.138	
#934.137	
#934.136	
#934.135	


SADDLE TYPES (NOT DRAWN TO SCALE)	
#925.051	
#925.050	
#925.049	

**KEY:**  
 D.O.H. = DOOR OPENING HEIGHT  
 S.P.H. = SIDELITE PANEL HEIGHT  
 G.H. = GLASS HEIGHT

**DORMA**  
 1520 Jabez Run  
 Suite 303  
 Millersville, MD 21108  
 800.451.0649

REV.	DATE
△	07/18/16

**TOLERANCES**  
 UNLESS OTHERWISE SPECIFIED:  
 DECIMAL .XXX = ± .005  
 XX = ± .01  
 FRACTION 1/16  
 DEGREE ± 3°

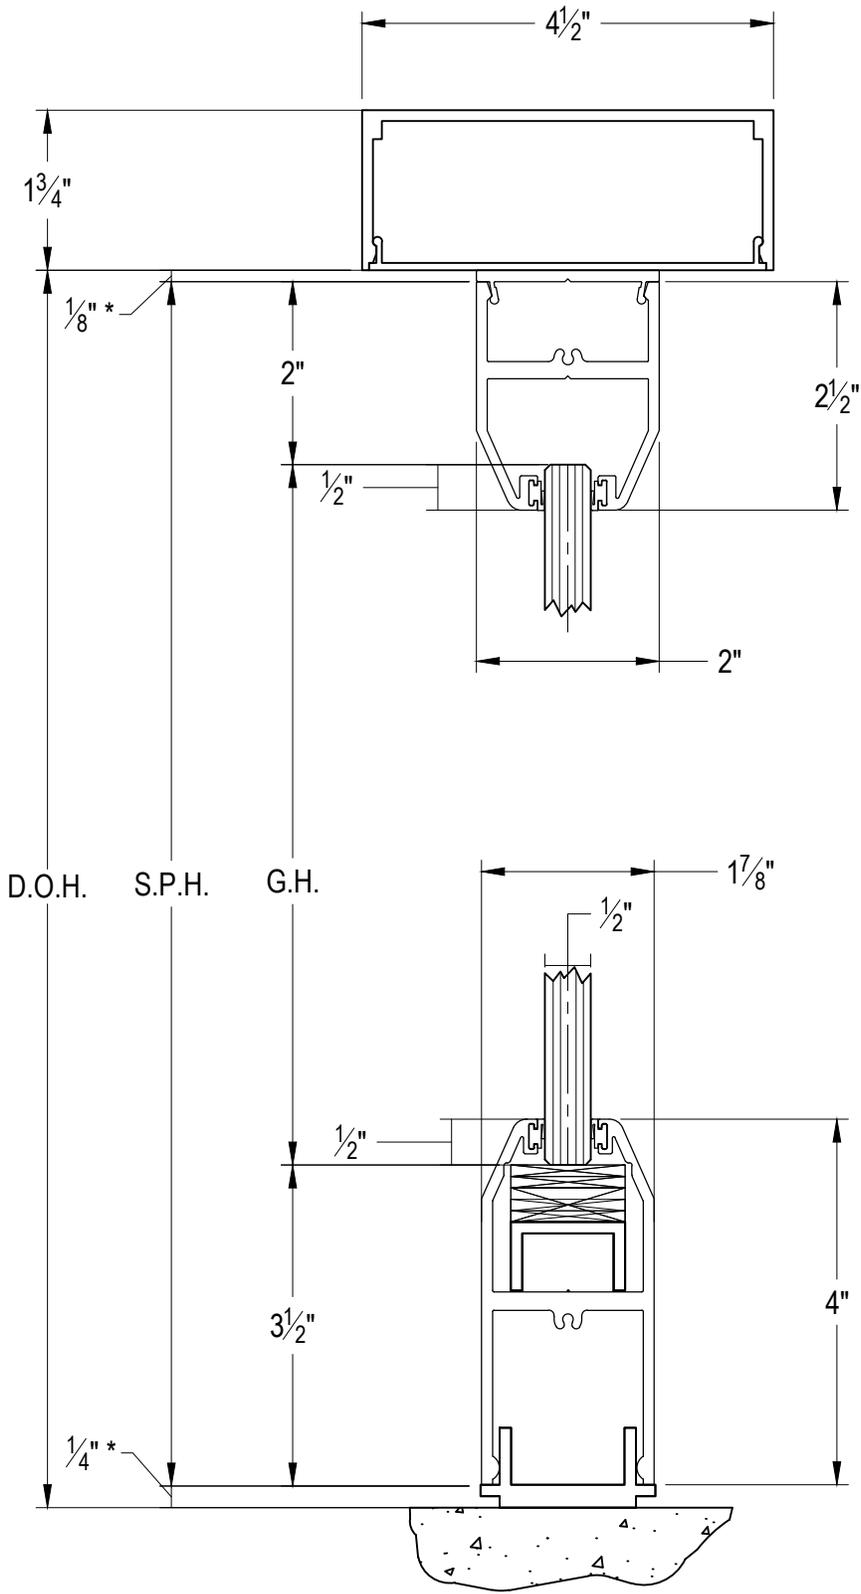

**DORMA EASI-FRONT'S FIXED PANEL SET  
 TWO SIDED SUPPORT GLAZING SYSTEM - DF05-4T-2T-01\_45**

**PROPRIETARY AND CONFIDENTIAL**  
 This document and information is the proprietary property of DORMA GLASS. Any party, by accepting this document and information, assumes custody and control hereof and agrees that such is given in confidence and this document and the information set forth therein will not be copied, used or reproduced in whole or in part, nor its contents revealed to any person in any manner that would cause the loss or impairment of the owner's legal rights including, but not limited to, the owner's common law copyrights thereto.

DRAWN BY: JA
DATE: 11.20.15
SCALE: 1:2
SHEET: 2 OF 2
DRAWING NO. DF05-4T-2T-01_45
DO NOT SCALE DRAWING

\* OPENING CLEARANCES MAY VARY BASED ON SITE CONDITIONS. STANDARD CLEARANCES SHOWN ARE USED IN FORMULA.