


KEY:

D.O.H. = DOOR OPENING HEIGHT

S.P.H. = SIDELITE PANEL HEIGHT

G.H. = GLASS HEIGHT

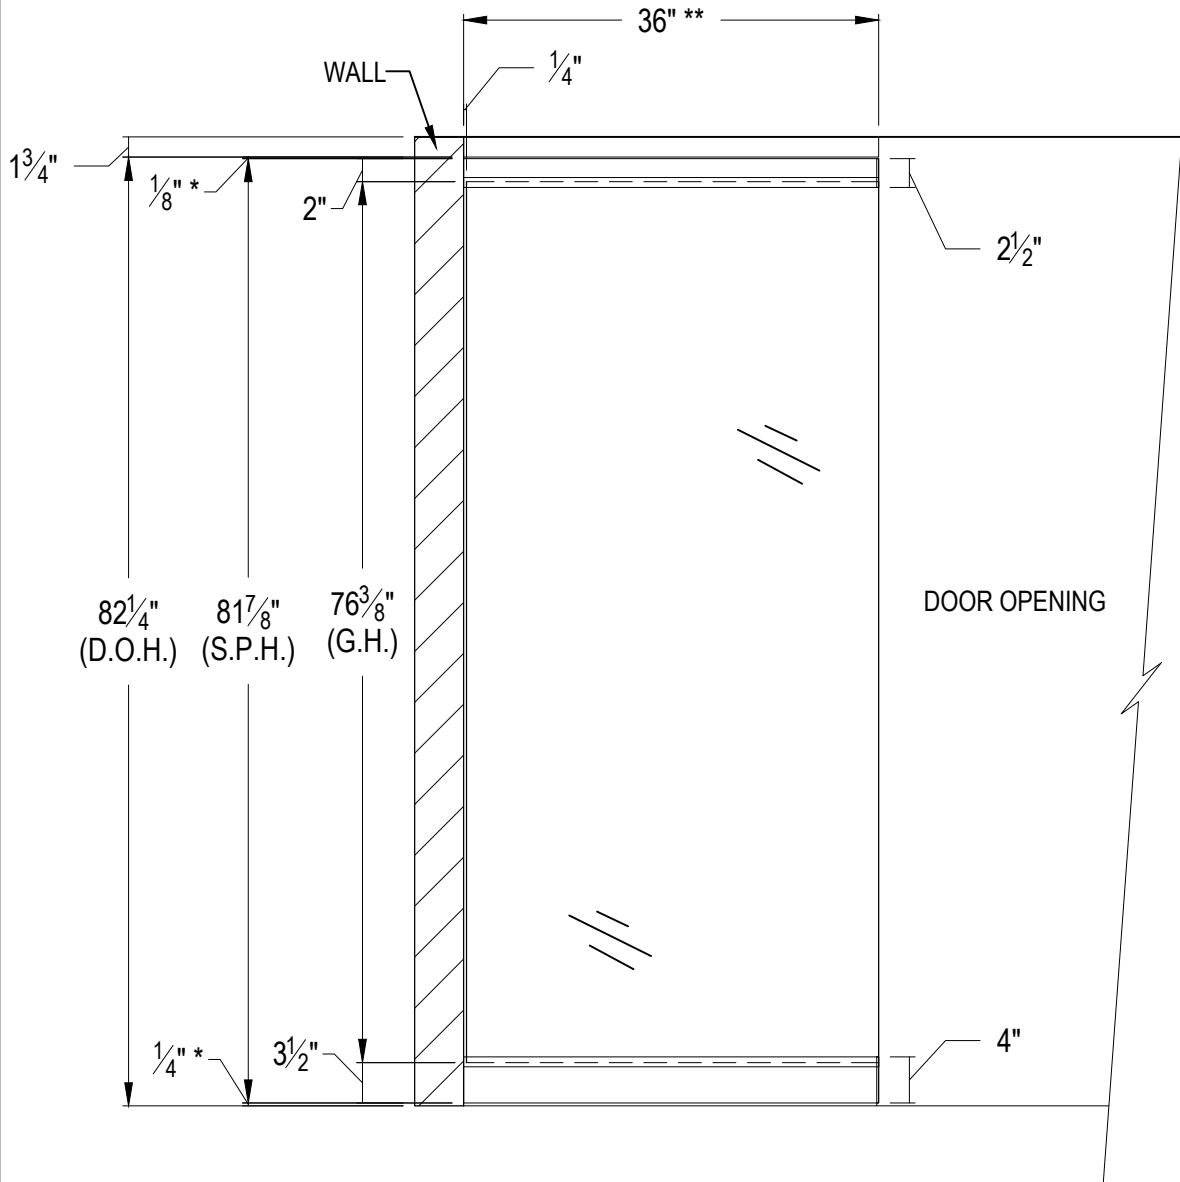

1520 Jabez Run
Suite 303
Millersville, MD 21108
800.451.0649

REV.	DATE
△	07/18/16

TOLERANCES

UNLESS OTHERWISE SPECIFIED:

DECIMAL .XXX = ± .005

.XX = ± .01

FRACTION ± 1/16

DEGREE ± 3°

DORMA EASI-FRONT'S FIXED PANEL SET
TWO SIDED SUPPORT GLAZING SYSTEM - DF05-4T-2T-02_41

PROPRIETARY AND CONFIDENTIAL

This document and information is the proprietary property of DORMA GLASS. Any party, by accepting this document and information, assumes custody and control hereof and agrees that such is given in confidence and this document and the information set forth therein will not be copied, used or reproduced in whole or in part, nor its contents revealed to any person in any manner that would cause the loss or impairment of the owner's legal rights including, but not limited to, the owner's common law copyrights thereto.

ART. NO. DF04T.5.906**TWO SIDED SUPPORT GLAZING SYSTEM FOR 1/2" GLASS INCLUDES...**

#933.032 / #233.999 4-1/8" HEADER TUBE [SPECIFY LENGTH]

#933.030 / #233.998 4-1/8" HEADER FLAT COVER [SPECIFY LENGTH]

#234.231 2-1/2" TAPERED HEAD DRI-FIT™ SIDELITE RAIL - QTY. 1 [SPECIFY LENGTH AND SADDLE]

#225.205 4" TAPERED SILL DRI-FIT™ SIDELITE RAIL - QTY. 1 [SPECIFY LENGTH AND SADDLE]

#934.048 2-1/2" TAPERED END CAP - QTY. 1 ANODIZED/ #934.049 2-1/2" END CAP FOR CLADDING

#925.740 4" TAPERED END CAP - QTY. 1 ANODIZED/ #925.743 4" END CAP FOR CLADDING

#925.147 DRI-FIT™ GASKET

NOTE: GLASS NOT SUPPLIED BY DORMA.

* OPENING CLEARANCES MAY VARY BASED ON SITE CONDITIONS. STANDARD CLEARANCES OF 1/8" USED UNLESS OTHERWISE INDICATED.

** LINEAR PRODUCTS SOLD IN ONE FOOT INCREMENTS. THREE FOOT LENGTH IS SHOWN.

DRAWN BY: JA

DATE: 11.20.15

SCALE: 3/4" = 1'-0"

SHEET: 1 OF 2


DRAWING NO.

DF05-4T-2T-02_41


DO NOT SCALE DRAWING

SADDLE TYPES
2.5" RAILS
(NOT DRAWN
TO SCALE)


#934.140

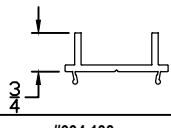


#934.138

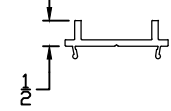


#934.137

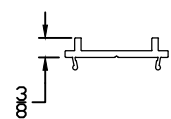

#934.136

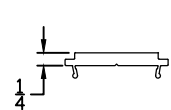


#934.135

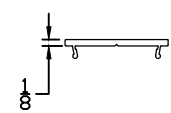


SADDLE TYPES
(NOT DRAWN
TO SCALE)


#925.051

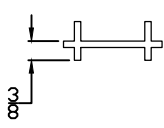


#925.050

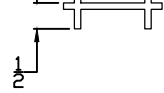


#925.049

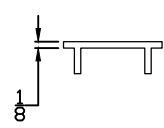

#925.049

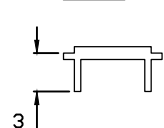

#925.049

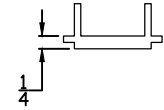

KEY:

D.O.H. = DOOR OPENING HEIGHT

S.P.H. = SIDELITE PANEL HEIGHT

G.H. = GLASS HEIGHT



1520 Jabez Run

Suite 303

Millersville, MD 21108

800.451.0649

REV. DATE

07/18/16

TOLERANCES
UNLESS OTHERWISE
SPECIFIED:

DECIMAL .XXX = ± .005

.XX = ± .01

FRACTION 1/16
DEGREE ± 3°

DORMA EASI-FRONT'S FIXED PANEL SET
TWO SIDED SUPPORT GLAZING SYSTEM - DF05-4T-2T-02_41

PROPRIETARY AND CONFIDENTIAL

This document and information is the proprietary property of DORMA GLASS. Any party, by accepting this document and information, assumes custody and control hereof and agrees that such is given in confidence and this document and the information set forth therein will not be copied, used or reproduced in whole or in part, nor its contents revealed to any person in any manner that would cause the loss or impairment of the owner's legal rights including, but not limited to, the owner's common law copyrights thereto.

DRAWN BY: JA


DATE: 11.20.15

SCALE: 1:2

SHEET: 2 OF 2

DRAWING NO.
DF05-4T-2T-02_41

DO NOT SCALE DRAWING

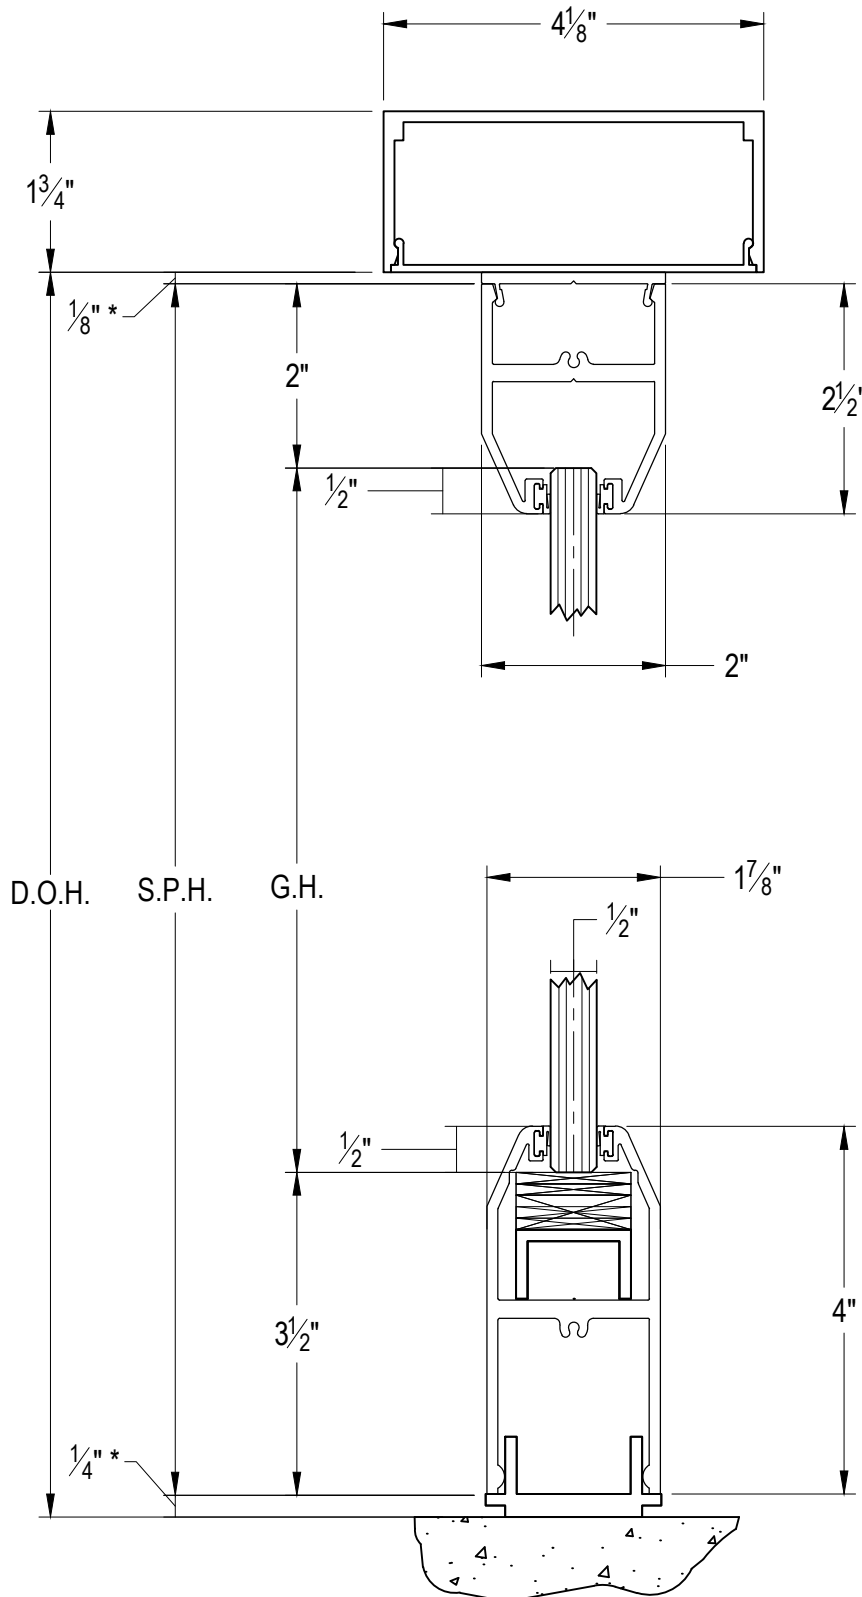

* OPENING CLEARANCES MAY VARY BASED ON SITE CONDITIONS. STANDARD CLEARANCES SHOWN ARE USED IN FORMULA.