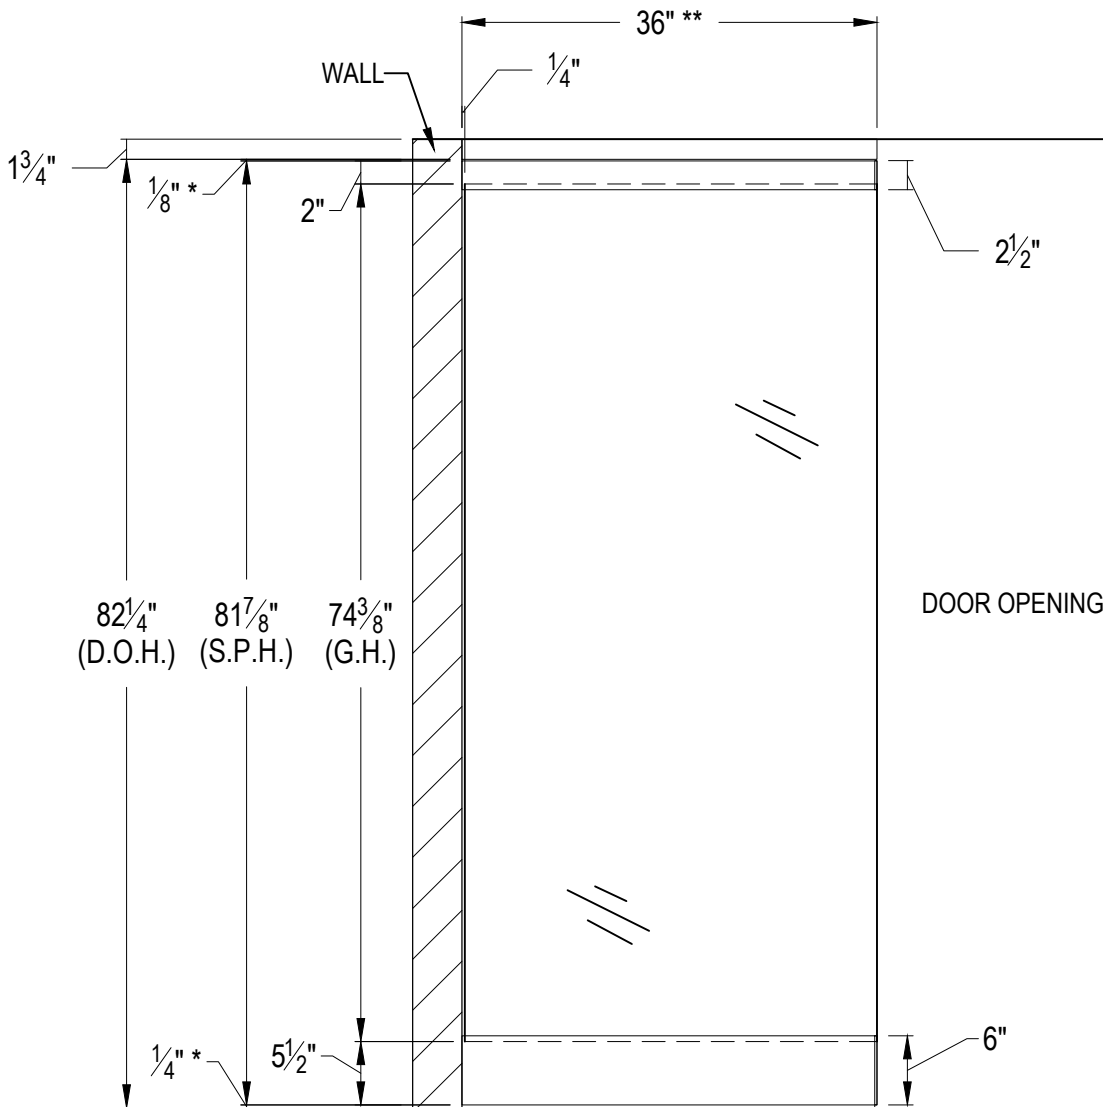


**KEY:**

D.O.H. = DOOR OPENING HEIGHT

S.P.H. = SIDELITE PANEL HEIGHT

G.H. = GLASS HEIGHT

**ART. NO. DF02S.75.924****TWO SIDED SUPPORT GLAZING SYSTEM FOR 3/4" GLASS INCLUDES...**

#933.033 / #233.995 4-1/2" HEADER TUBE [SPECIFY LENGTH]

#933.034 / #233.994 4-1/2" HEADER FLAT COVER [SPECIFY LENGTH]

#234.233 2-1/2" HEAD DRI-FIT™ SIDELITE RAIL - QTY. 1 [SPECIFY LENGTH AND SADDLE]

#225.095 6" SILL DRI-FIT™ SIDELITE RAIL - QTY. 1 [SPECIFY LENGTH AND SADDLE]

#934.046 2-1/2" END CAP - QTY. 1 ANODIZED / #934.047 2-1/2" END CAP FOR CLADDING

#925.528 6" END CAP - QTY. 1

#925.103 SCREW - QTY. 3

#925.147 DRI-FIT™ GASKET

**NOTE:** GLASS NOT SUPPLIED BY DORMA.

\* OPENING CLEARANCES MAY VARY BASED ON SITE CONDITIONS. STANDARD CLEARANCES OF 1/8" USED UNLESS OTHERWISE INDICATED.

\*\* LINEAR PRODUCTS SOLD IN ONE FOOT INCREMENTS. THREE FOOT LENGTH IS SHOWN.



1520 Jabez Run  
Suite 303  
Millersville, MD 21108  
800.451.0649

REV.	DATE
△	07/19/16

**TOLERANCES**

UNLESS OTHERWISE SPECIFIED:

DECIMAL .XXX = ± .005

.XX = ± .01

FRACTION ± 1/16

DEGREE ± 3°

**DORMA EASI-FRONT'S FIXED PANEL SET  
TWO SIDED SUPPORT GLAZING SYSTEM - DF75-6S-2S-01\_45**

PROPRIETARY AND CONFIDENTIAL

This document and information is the proprietary property of DORMA GLASS. Any party, by accepting this document and information, assumes custody and control hereof and agrees that such is given in confidence and this document and the information set forth therein will not be copied, used or reproduced in whole or in part, nor its contents revealed to any person in any manner that would cause the loss or impairment of the owner's legal rights including, but not limited to, the owner's common law copyrights thereto.

DRAWN BY: JA
DATE: 08.25.15
SCALE: 3/4" = 1'-0"
SHEET: 1 OF 2
DRAWING NO. DF75-6S-2S-01_45
DO NOT SCALE DRAWING

SADDLE TYPES 2.5" RAILS (NOT DRAWN TO SCALE)
#934.140
#934.138
#934.137
#934.136
#934.135

SADDLE TYPES (NOT DRAWN TO SCALE)
#925.051
#925.050
#925.049

**KEY:**

D.O.H. = DOOR OPENING HEIGHT

S.P.H. = SIDELITE PANEL HEIGHT

G.H. = GLASS HEIGHT



1520 Jabez Run  
Suite 303  
Millersville, MD 21108  
800.451.0649

REV.	DATE
1	07/19/16

**TOLERANCES**  
UNLESS OTHERWISE  
SPECIFIED:

DECIMAL .XXX = ± .005

.XX = ± .01


FRACTION ± 1/16

DEGREE ± 3°

**DORMA EASI-FRONTS FIXED PANEL SET**  
**TWO SIDED SUPPORT GLAZING SYSTEM - DF75-6S-2S-01\_45**

**PROPRIETARY AND CONFIDENTIAL**  
This document and information is the proprietary property of DORMA GLASS. Any party, by accepting this document and information, assumes custody and control hereof and agrees that such is given in confidence and this document and the information set forth therein will not be copied, used or reproduced in whole or in part, nor its contents revealed to any person in any manner that would cause the loss or impairment of the owner's legal rights including, but not limited to, the owner's common law copyrights thereto.

DRAWN BY: JA
DATE: 08.25.15
SCALE: 1:2
SHEET: 2 OF 2
DRAWING NO. DF75-6S-2S-01_45
DO NOT SCALE DRAWING

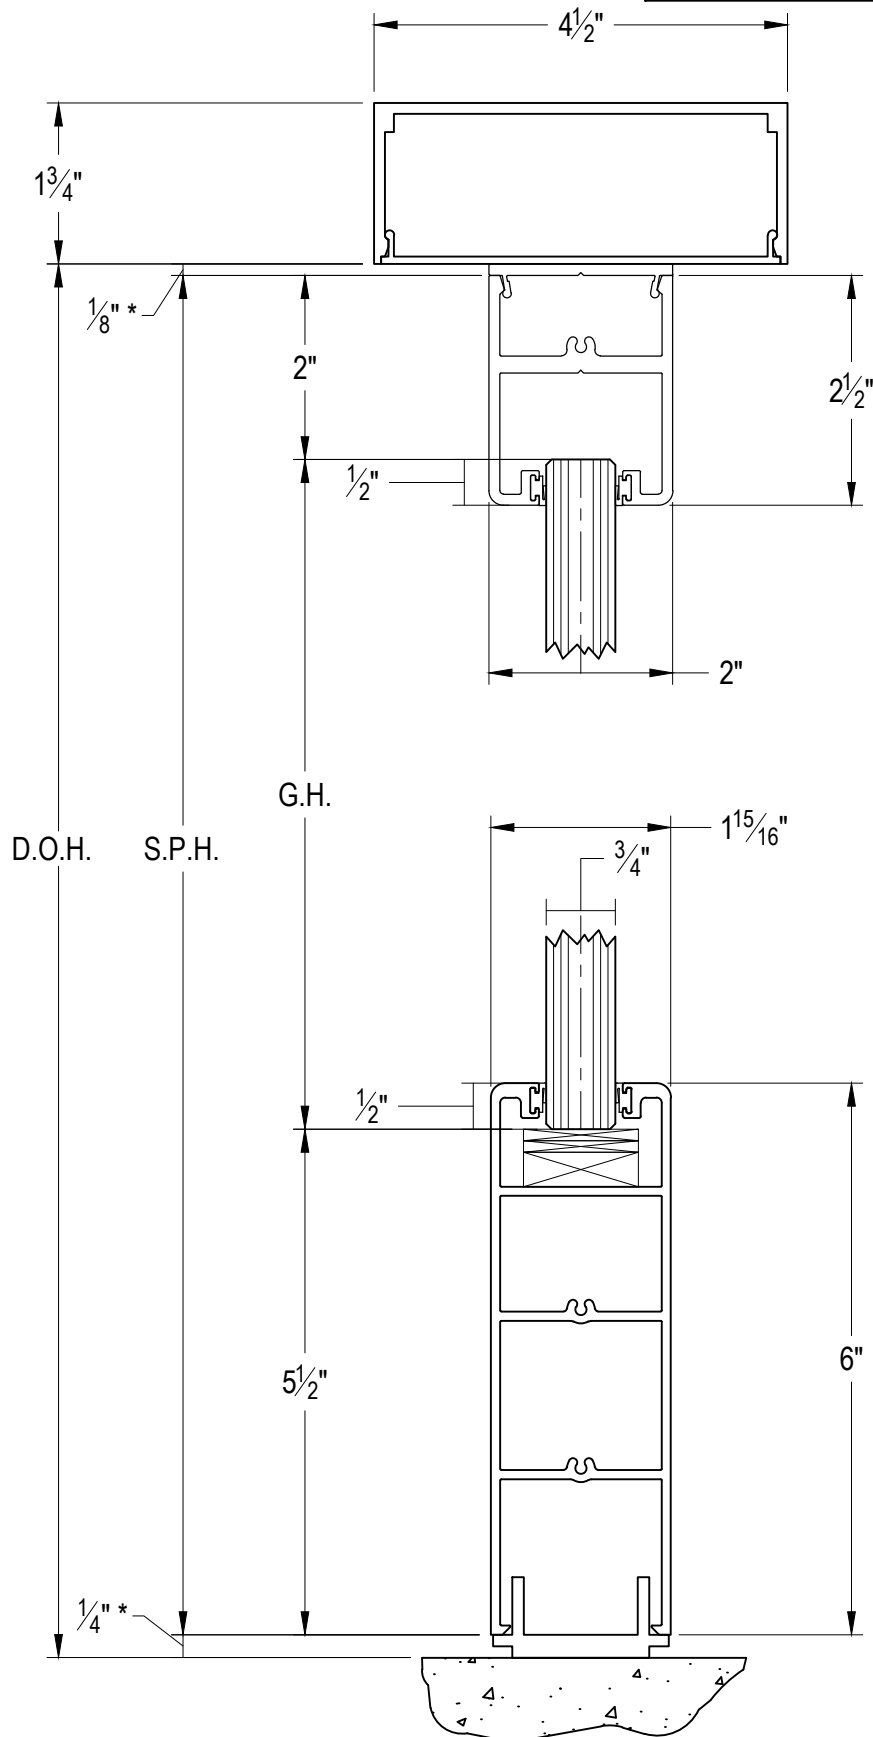

\* OPENING CLEARANCES MAY VARY BASED ON SITE CONDITIONS. STANDARD CLEARANCES SHOWN ARE USED IN FORMULA.